




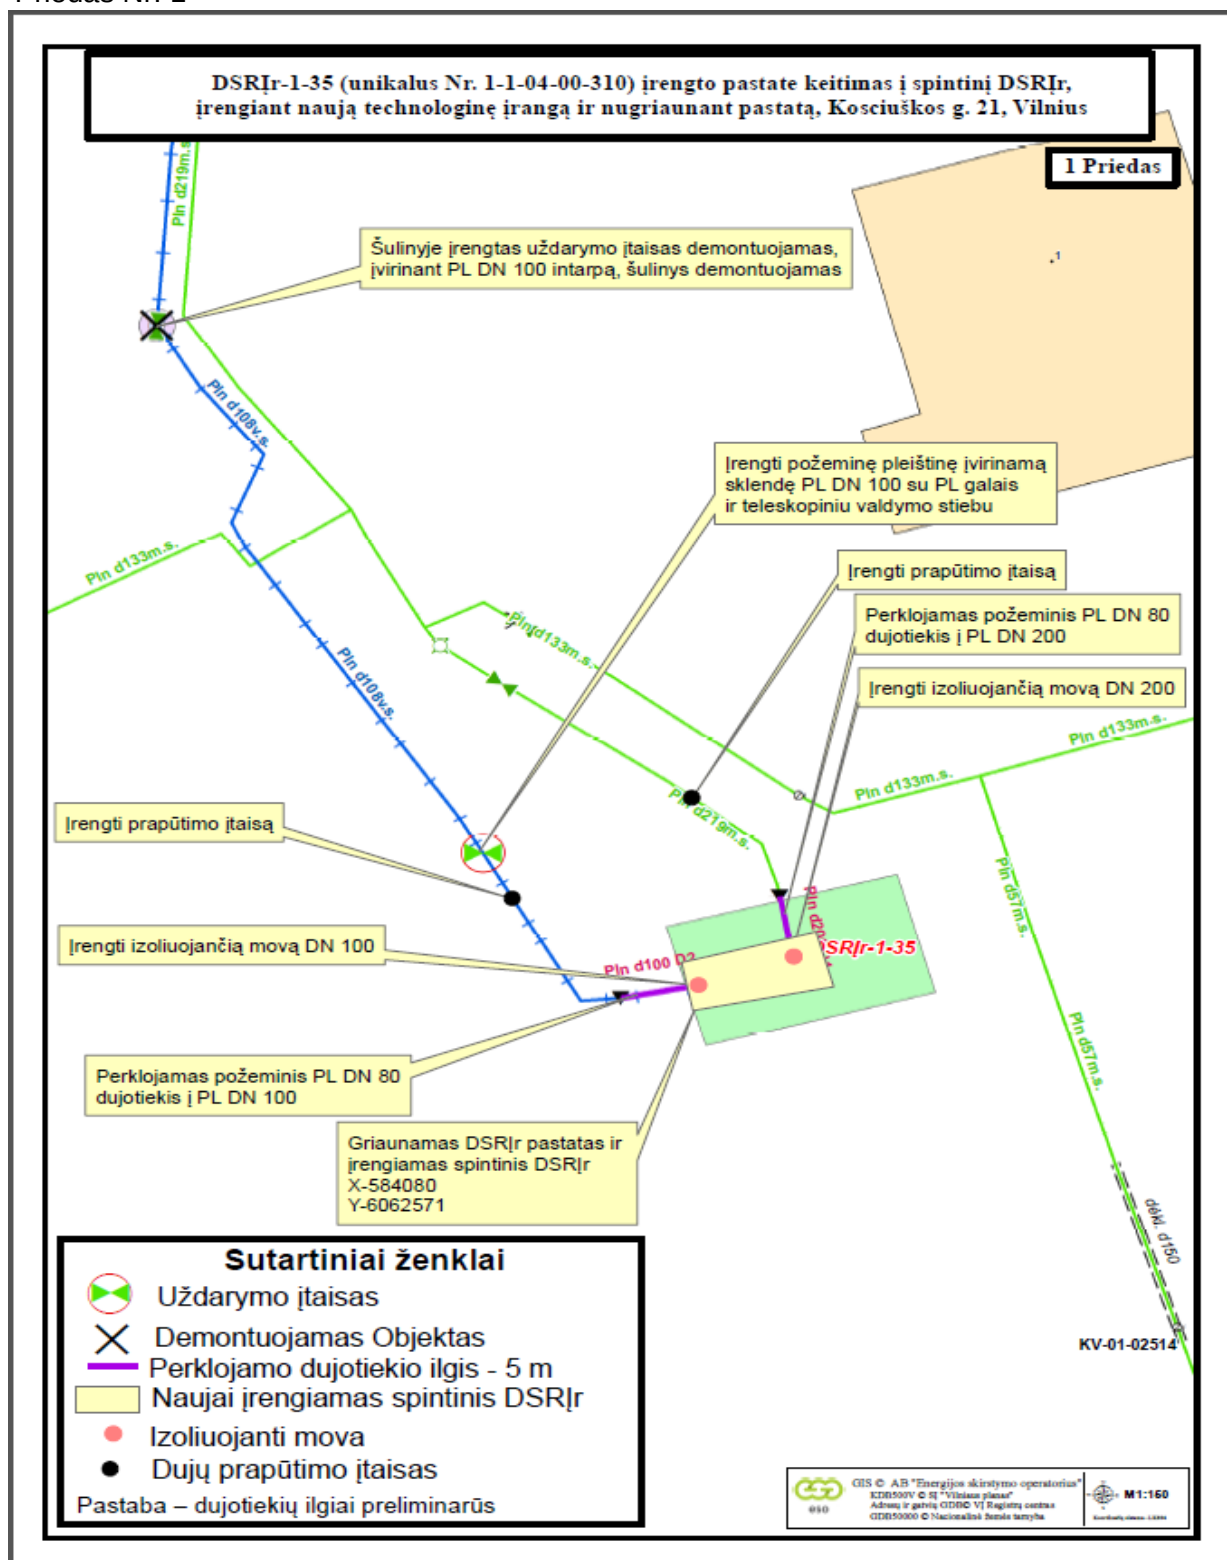


Schema Nr.4

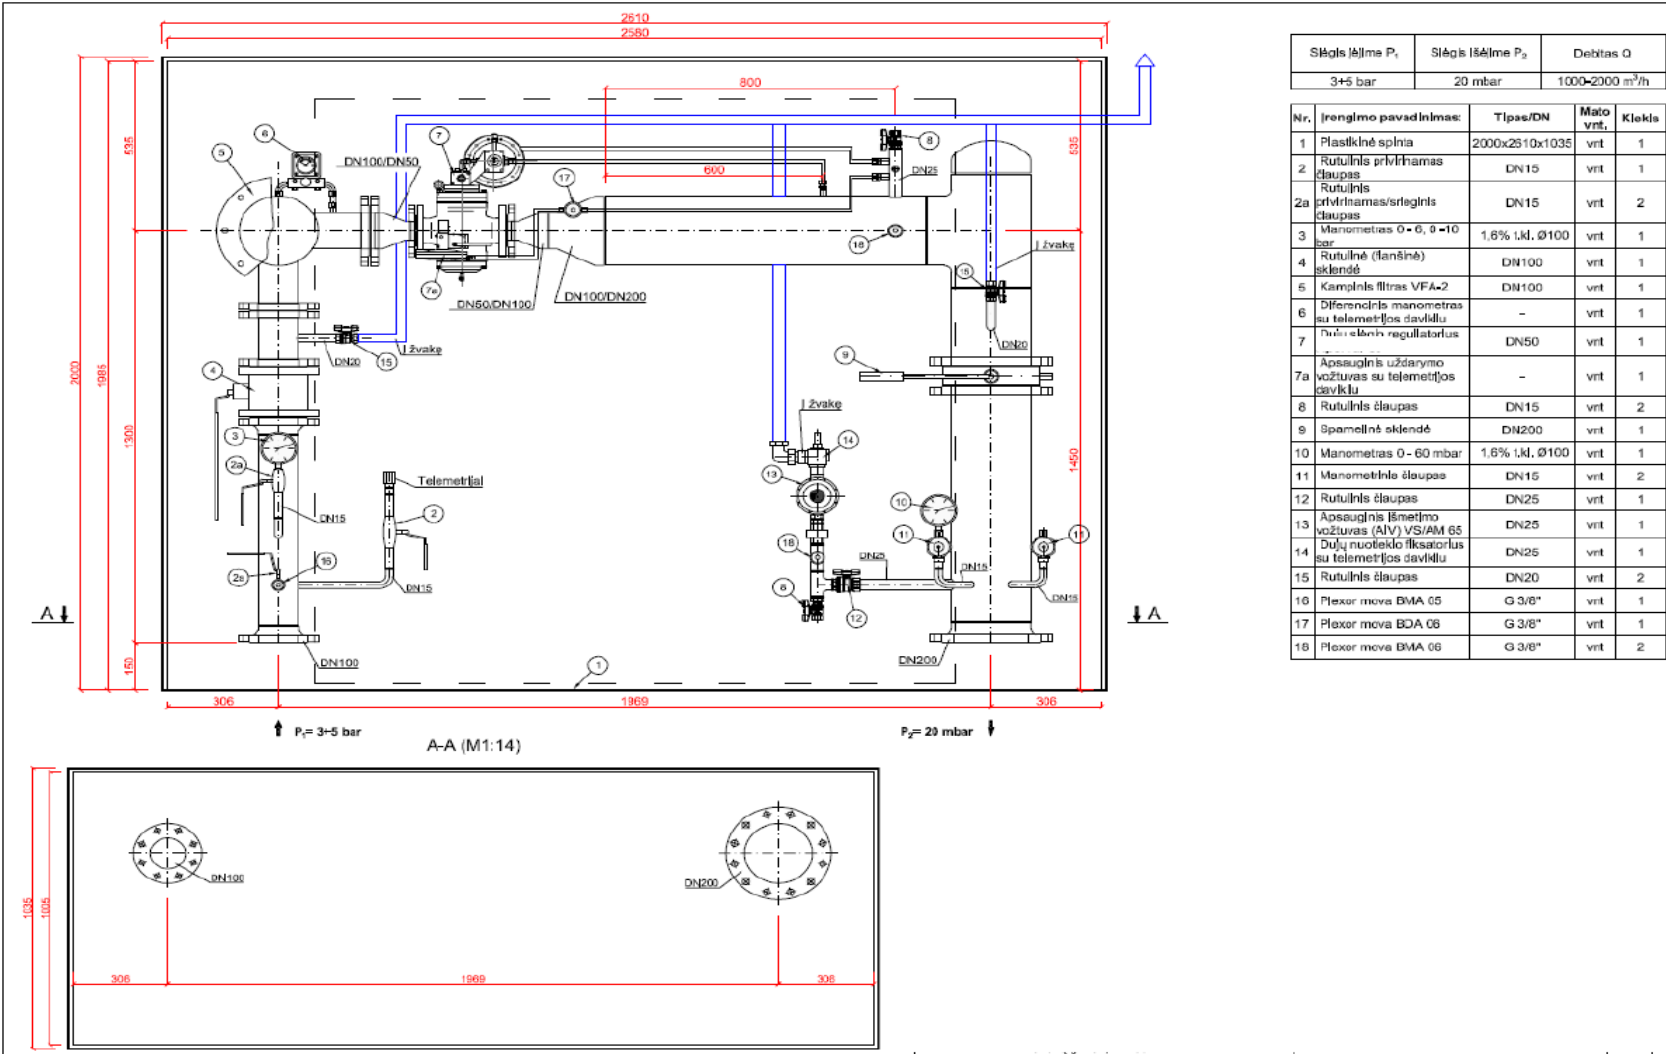

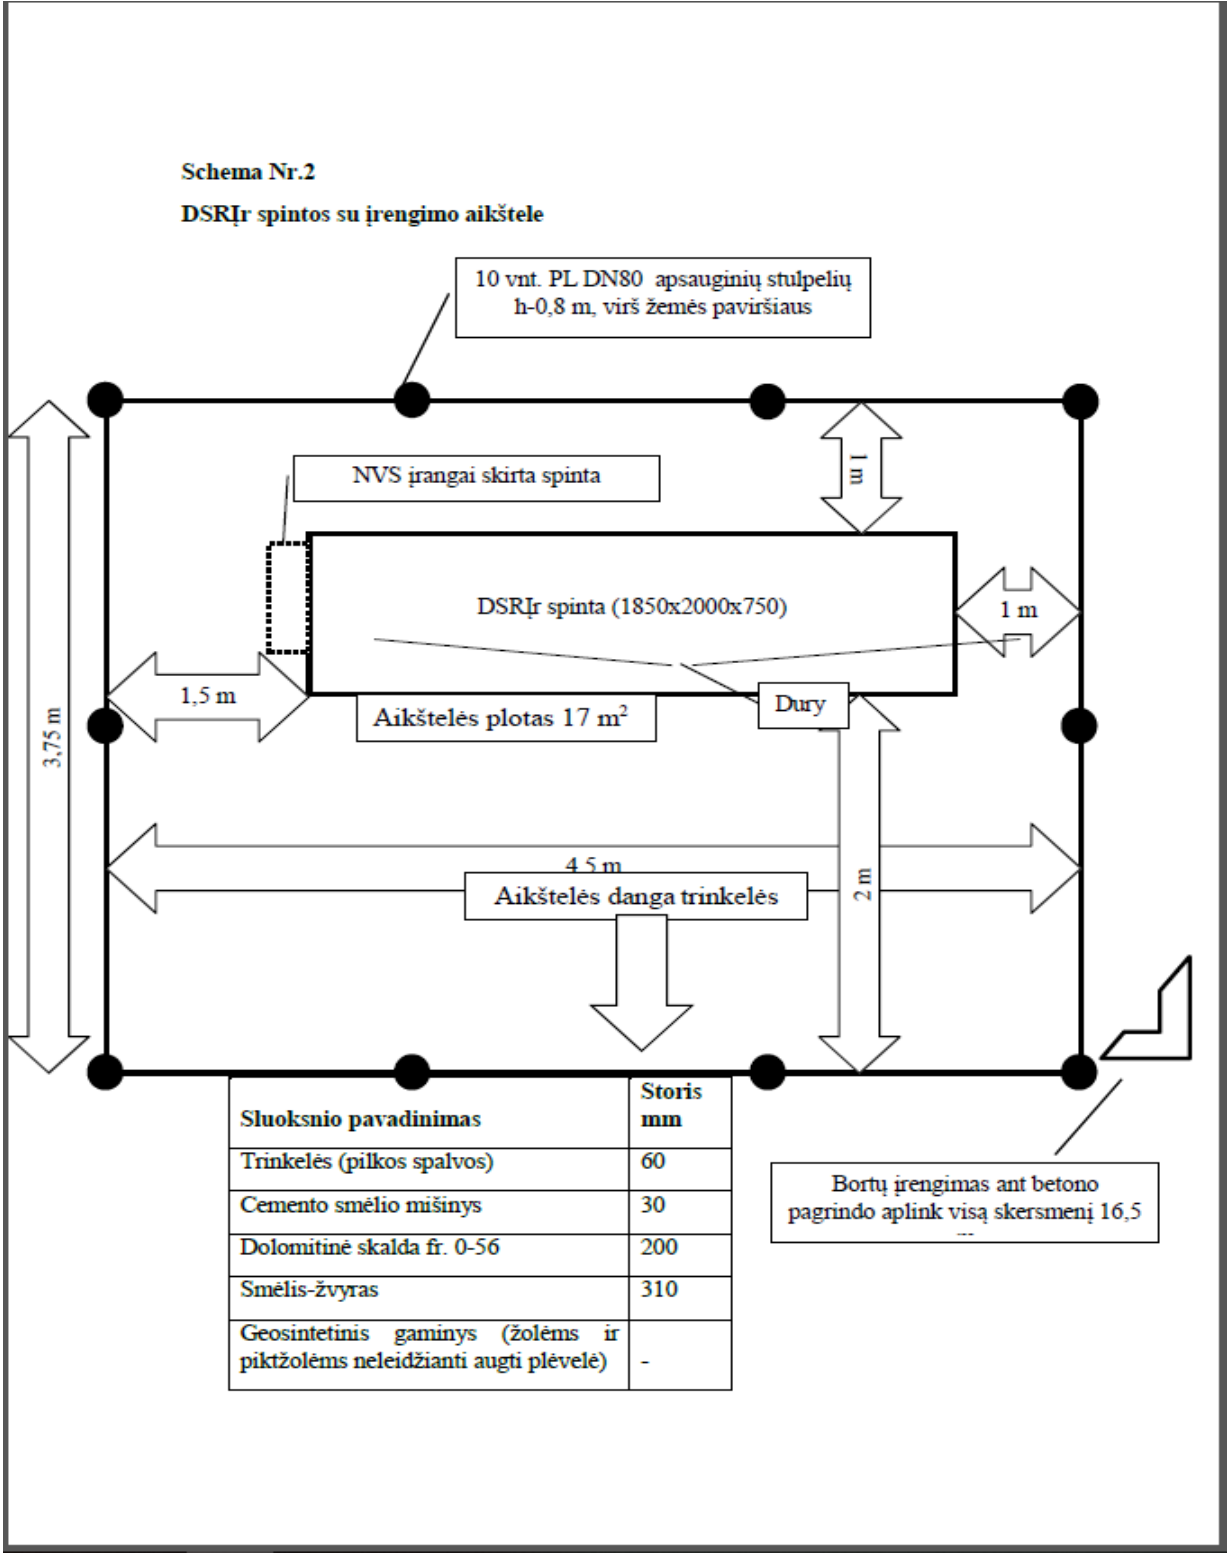

Priedas Nr. 4

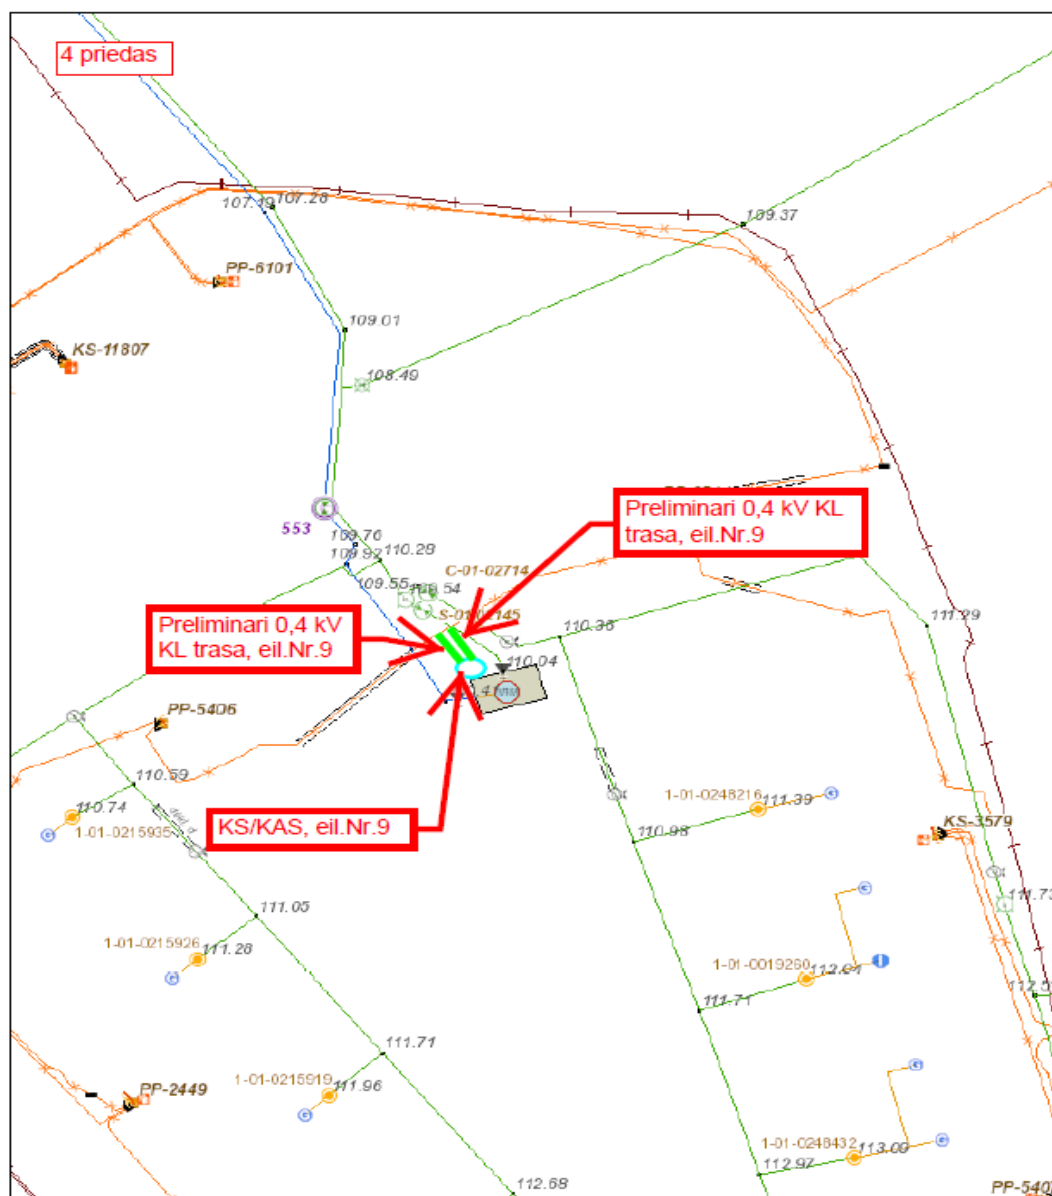

M 1:500

11/19/2019



eso