


Pramonės g., Šalčininkų m.

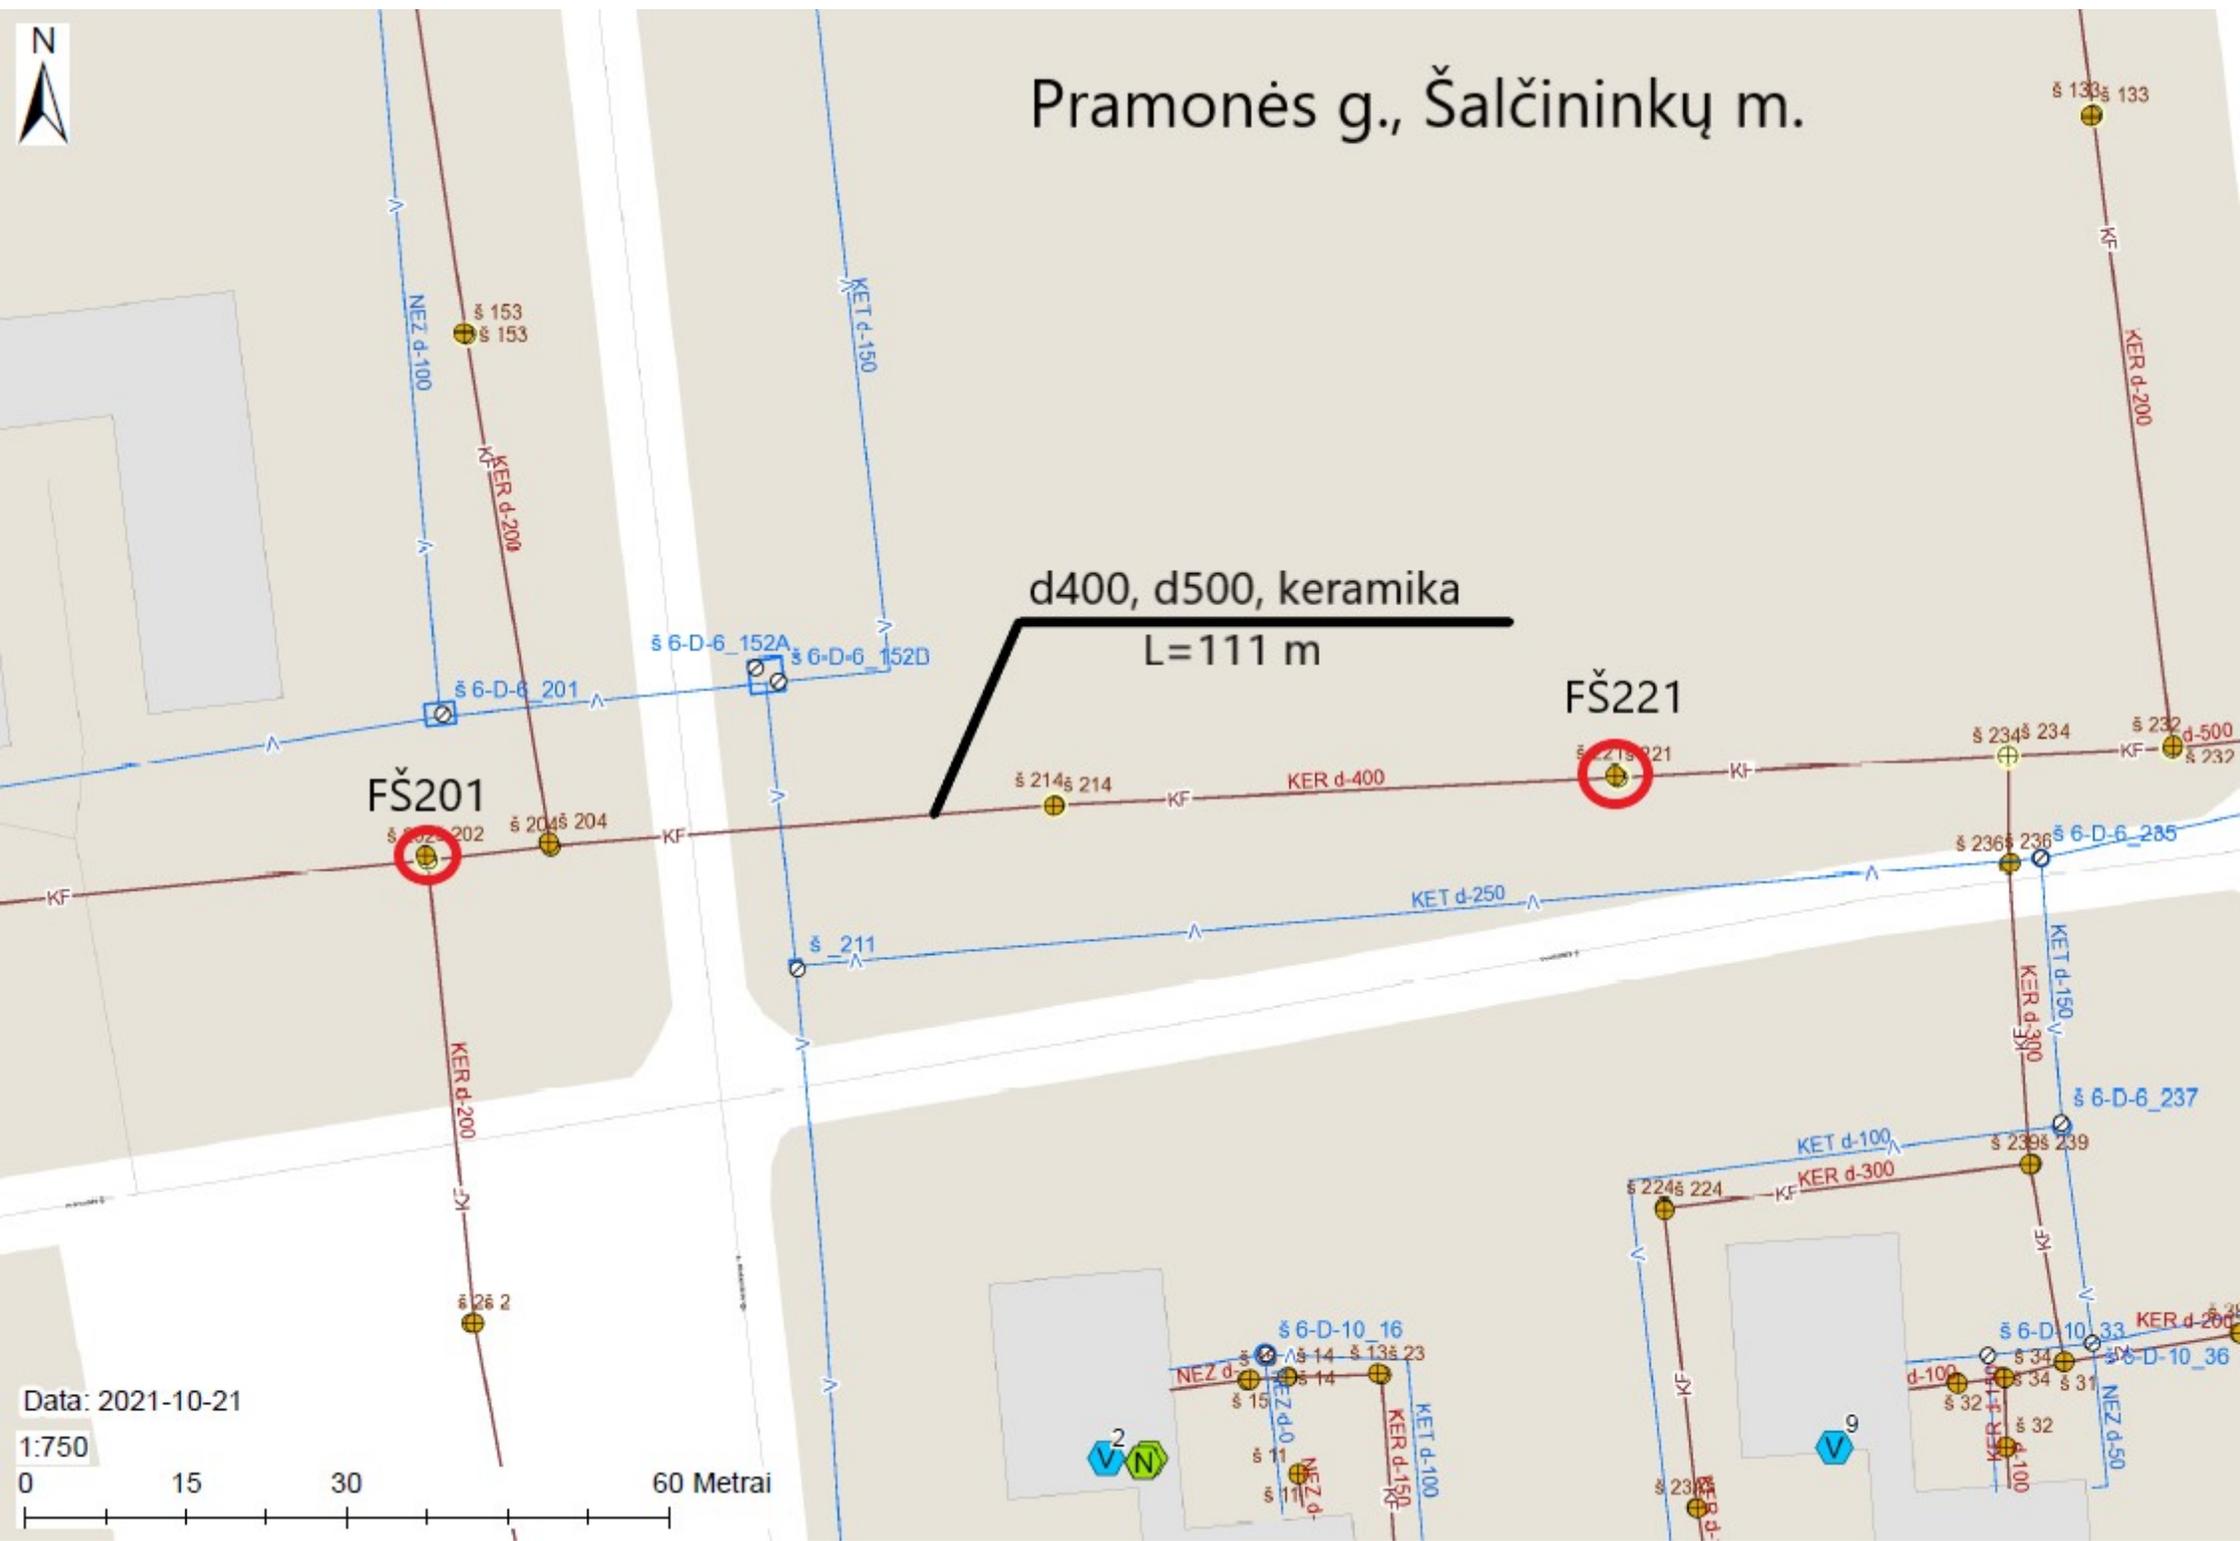

d400, d500, keramika
L=111 m

FŠ201

FŠ221

Data: 2021-10-21

1:750

