


2.35
2.30
2.25
2.20
2.15
2.10
2.05
2.00
1.95
1.90
1.85
1.80
1.75
1.70

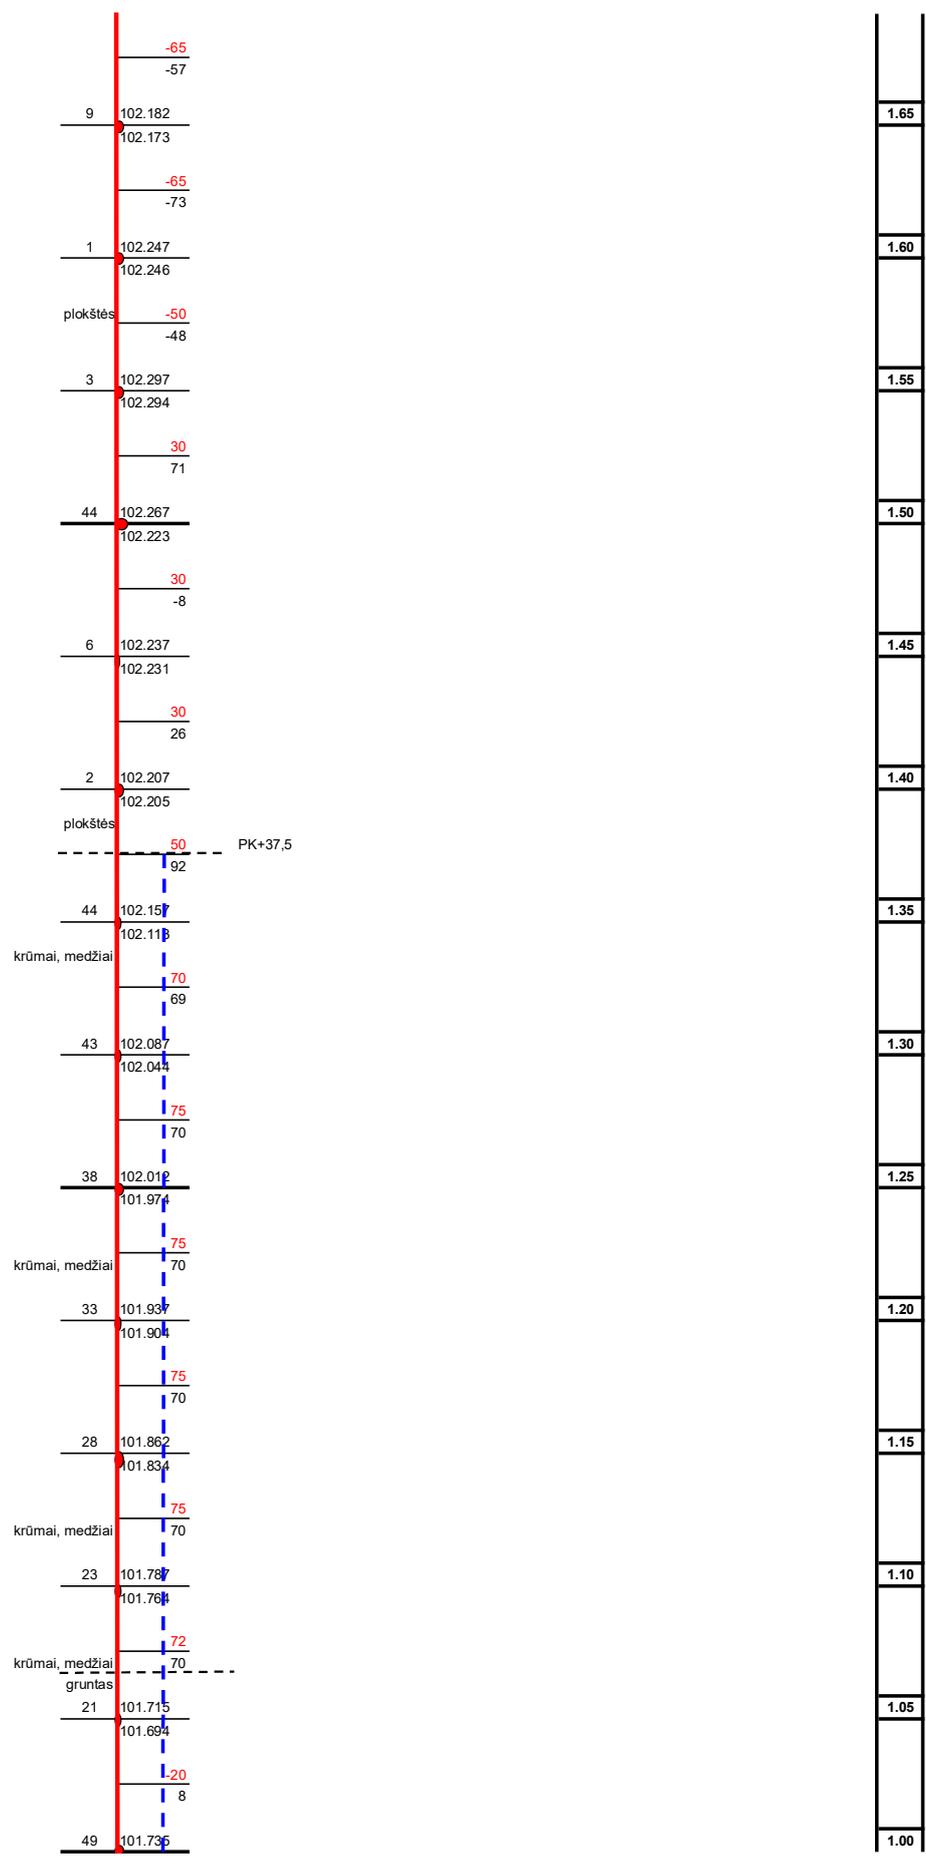

-65
-57

9 102.182
102.173

-65
-73

1 102.247
102.246

plokštės -50
-48

3 102.297
102.294

30
71

44 102.267
102.223

30
-8

6 102.237
102.231

30
26

2 102.207
102.205

plokštės 50
92

PK+37,5

44 102.157
102.113

krūmai, medžiai

70
69

43 102.087
102.044

75
70

38 102.012
101.974

krūmai, medžiai

75
70

33 101.937
101.904

75
70

28 101.862
101.834

krūmai, medžiai


75
70

krūmai, medžiai
gruntas


21 101.715
101.694

-20
8

49 101.736

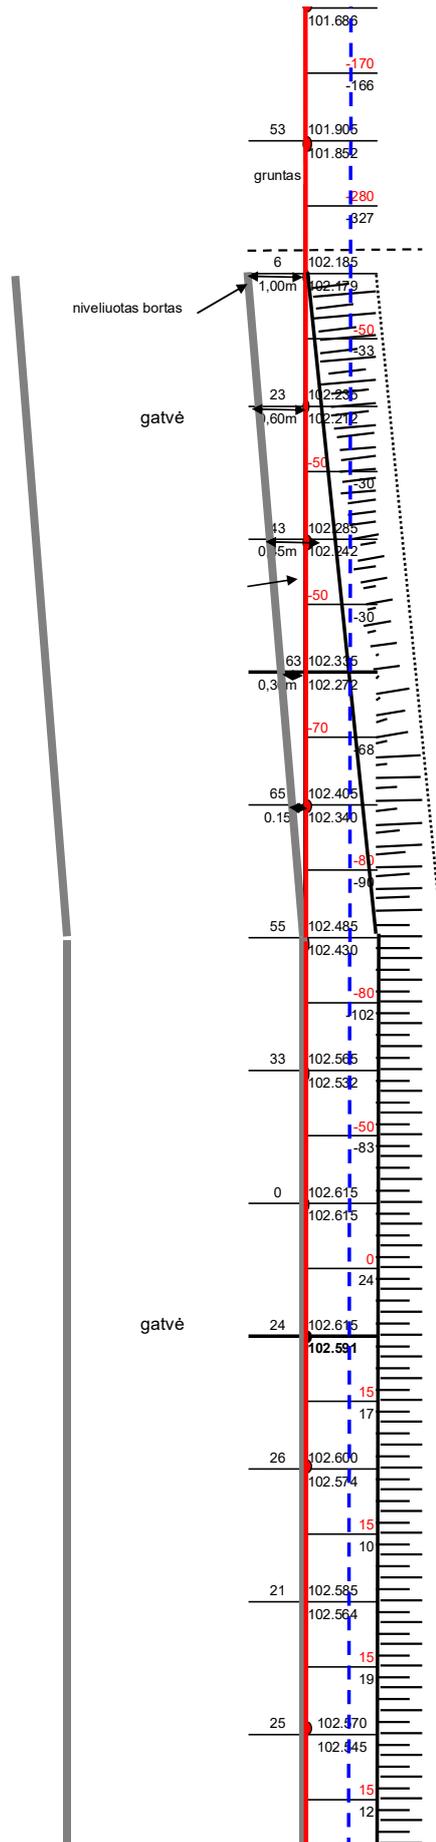

0.95
0.90
0.85
0.80
0.75
0.70
0.65
0.60
0.55
0.50
0.45
0.40
0.35

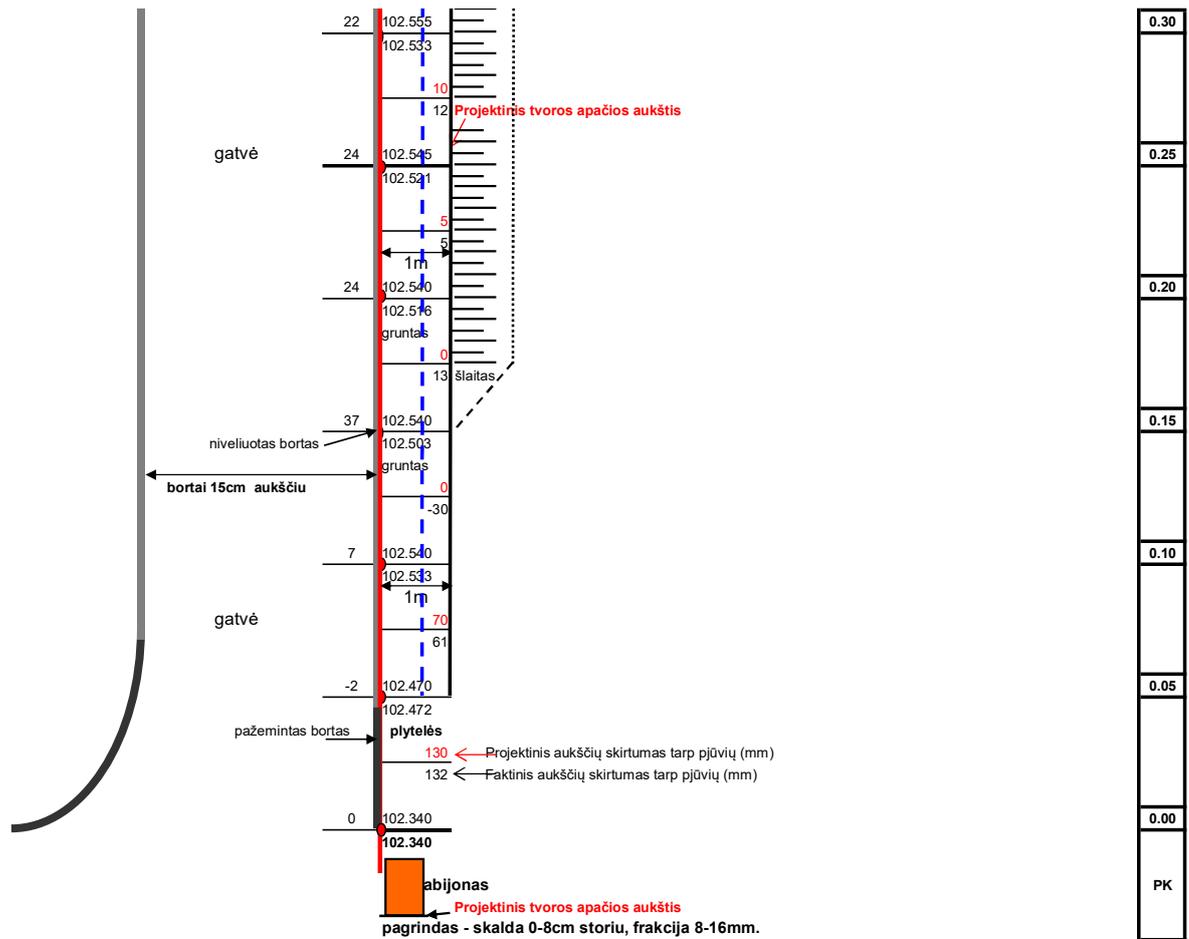


DANGOS SKERSPROFILIS
LAS 07 AUKŠČIŲ SISTEMA


- projektinė ašis
- bortai +15cm
- pažeminti bortai (p.b.+1cm)
- ašies žymėjimas kas 5m.
- pagrindo rengimo atkarpos ant grunto

Niveliavimas išilgine kryptimi atliktas kas 5 m


VILNIAUS žydų Šnipiškių senųjų kapinių vietos aptvėrimo GABIJONAIŠ DARBAI				
0	DANGOS	STADIJA	LAPAS	LAPŲ SK.
	SCHEMA	DP	1	3
	PK0+00	UAB „GRINDA“		
	PK2+36			

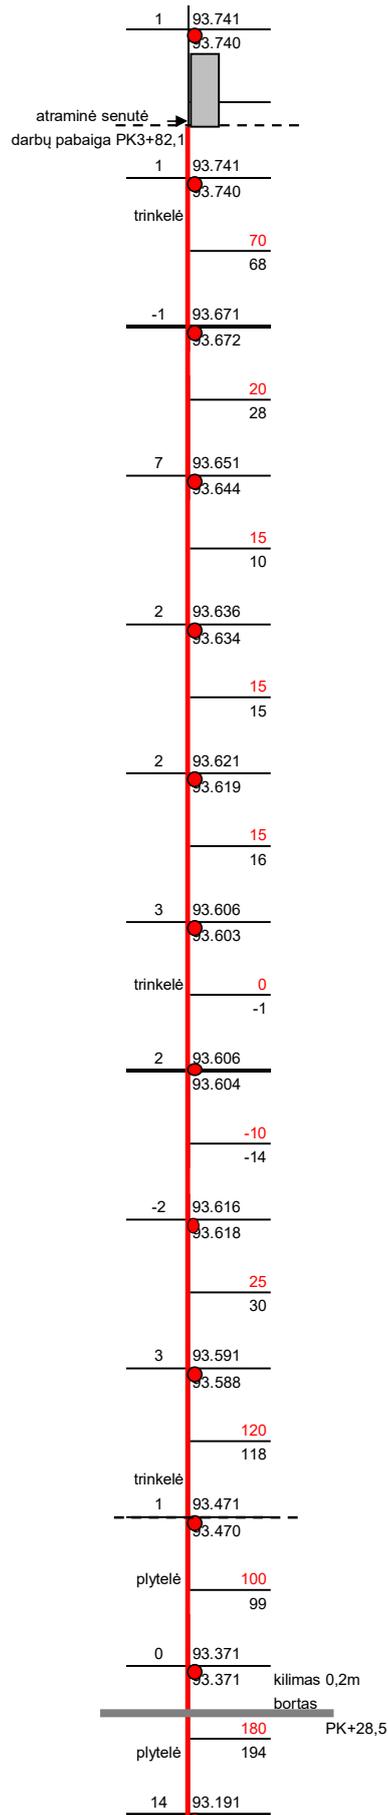



3.80
3.75
3.70
3.65
3.60
3.55
3.50
3.45
3.40
3.35
3.30
3.25

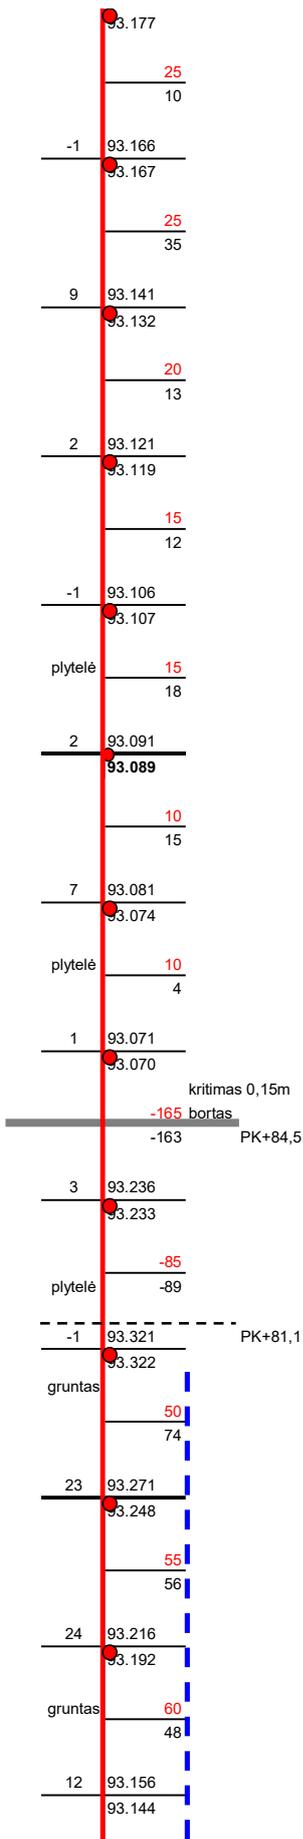


3.20
3.15
3.10
3.05
3.00
2.95
2.90
2.85
2.80
2.75
2.70
2.65

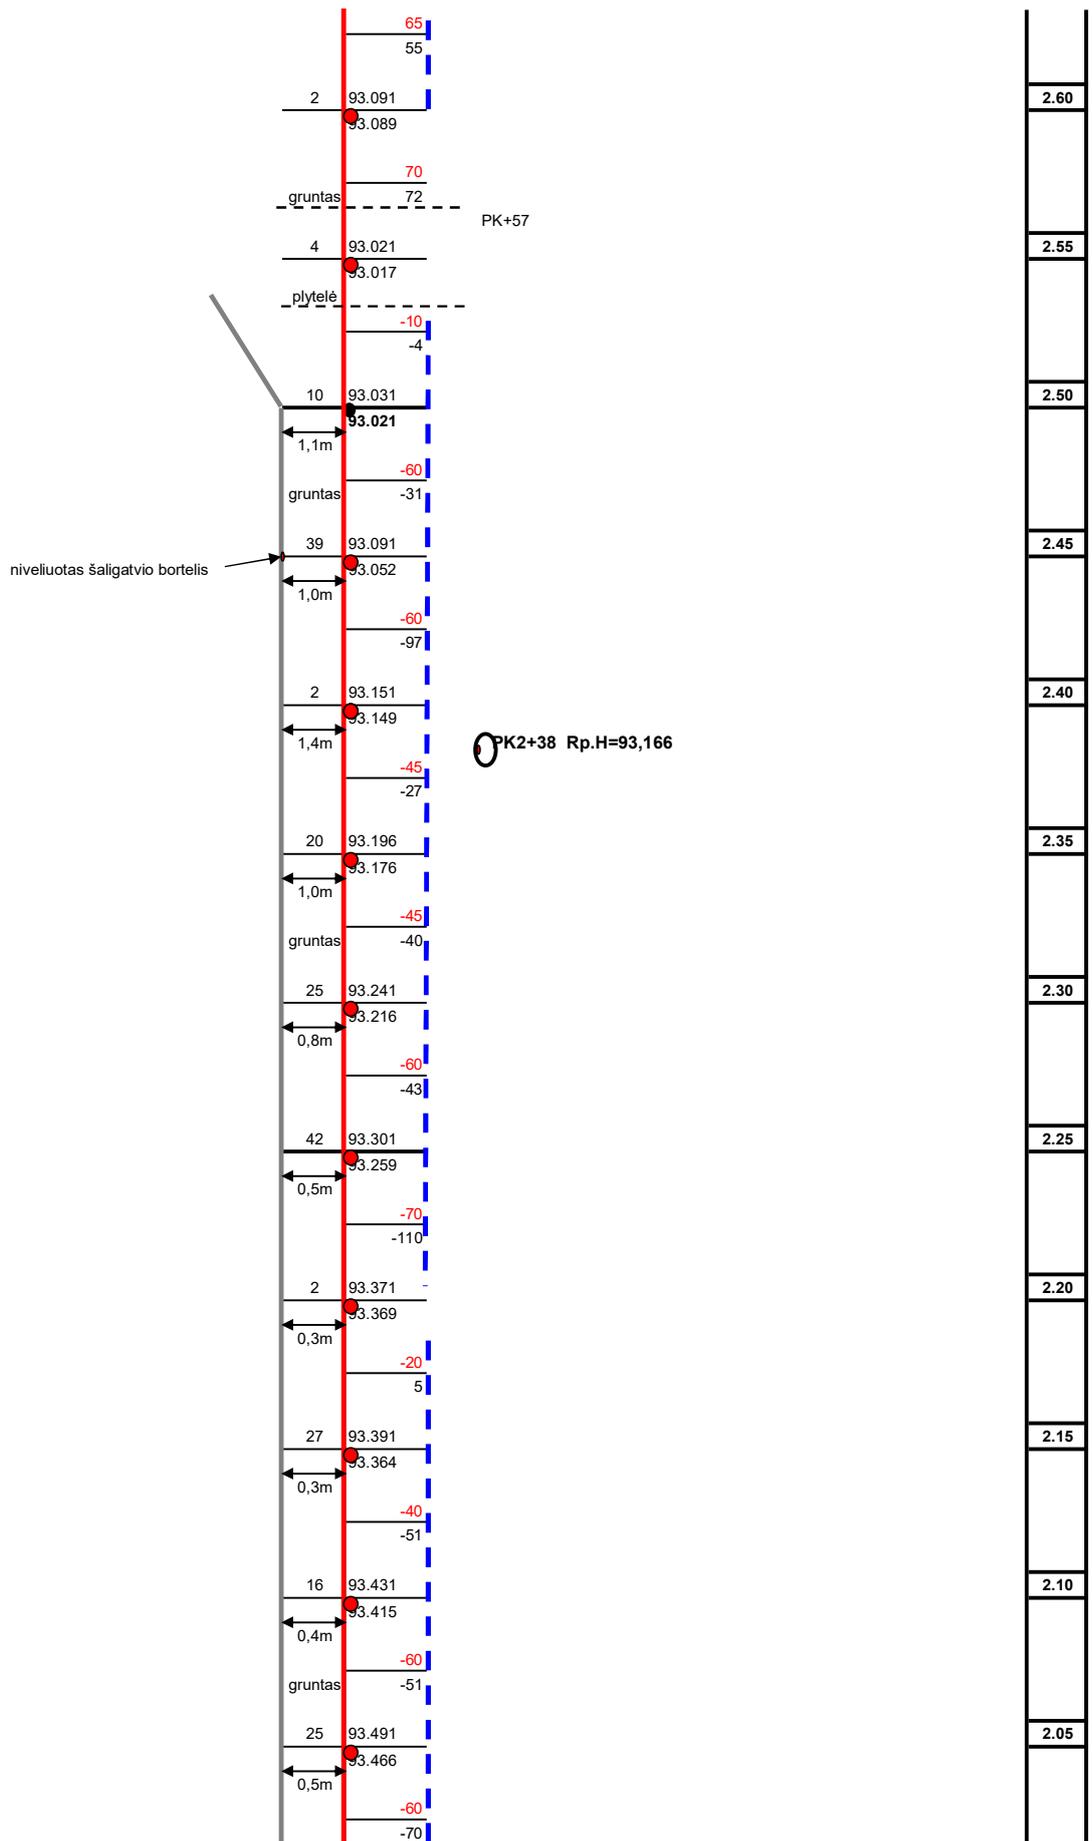


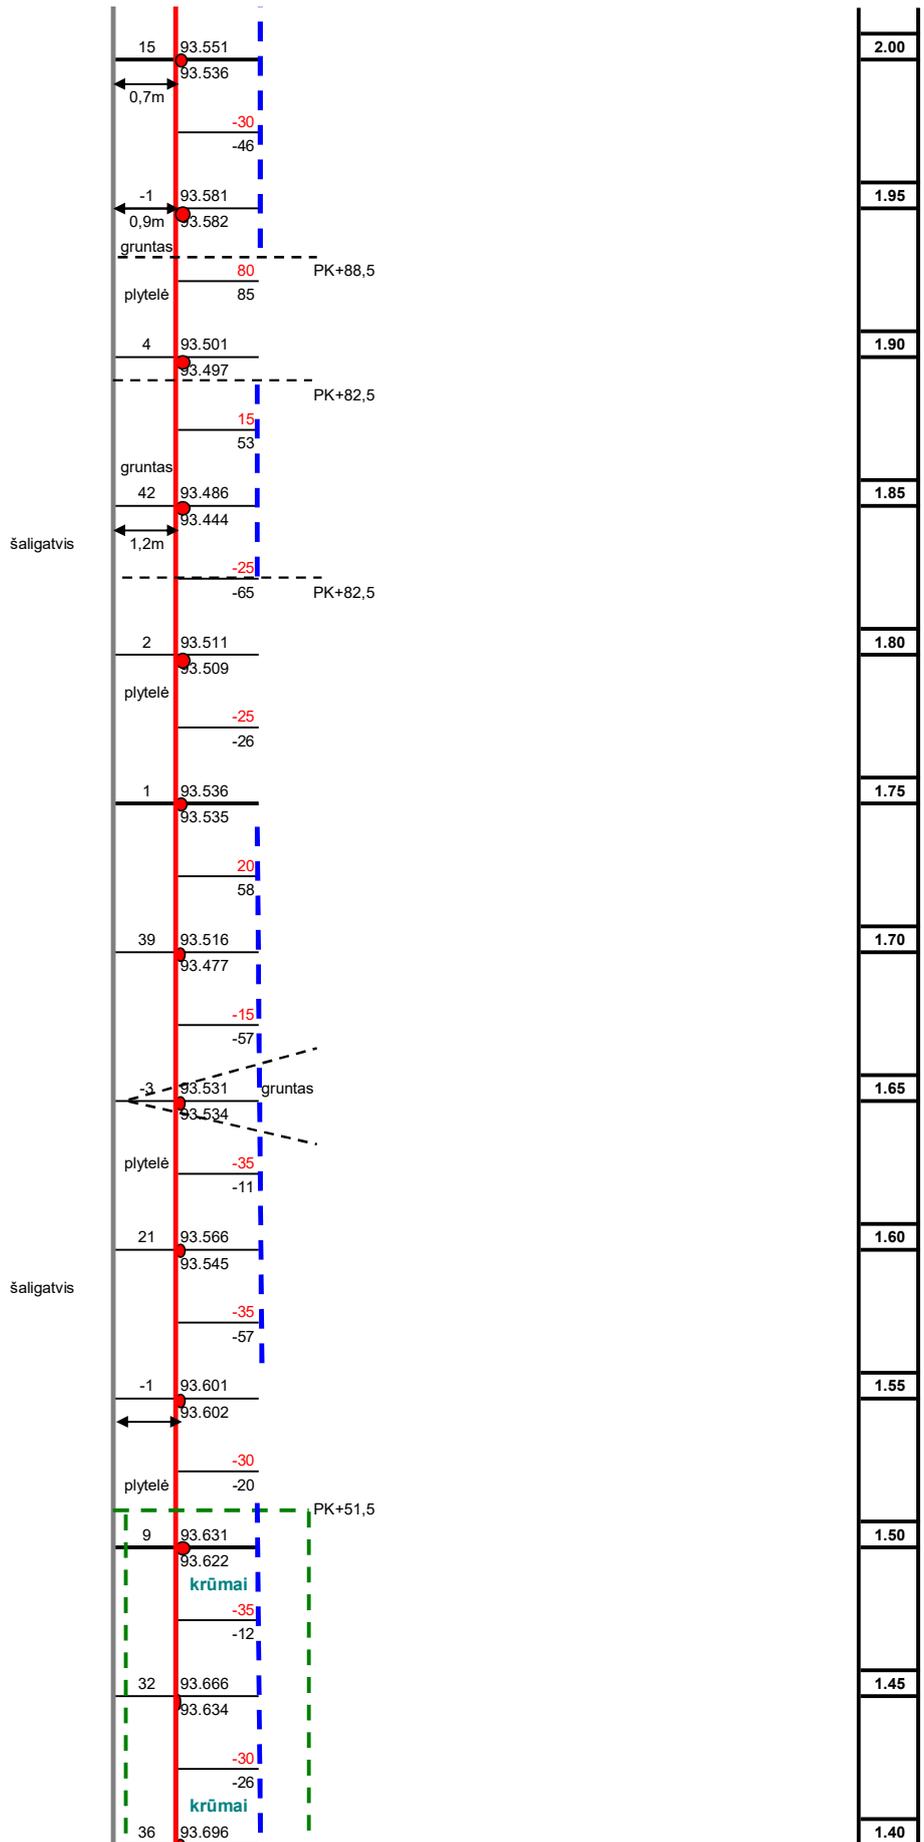

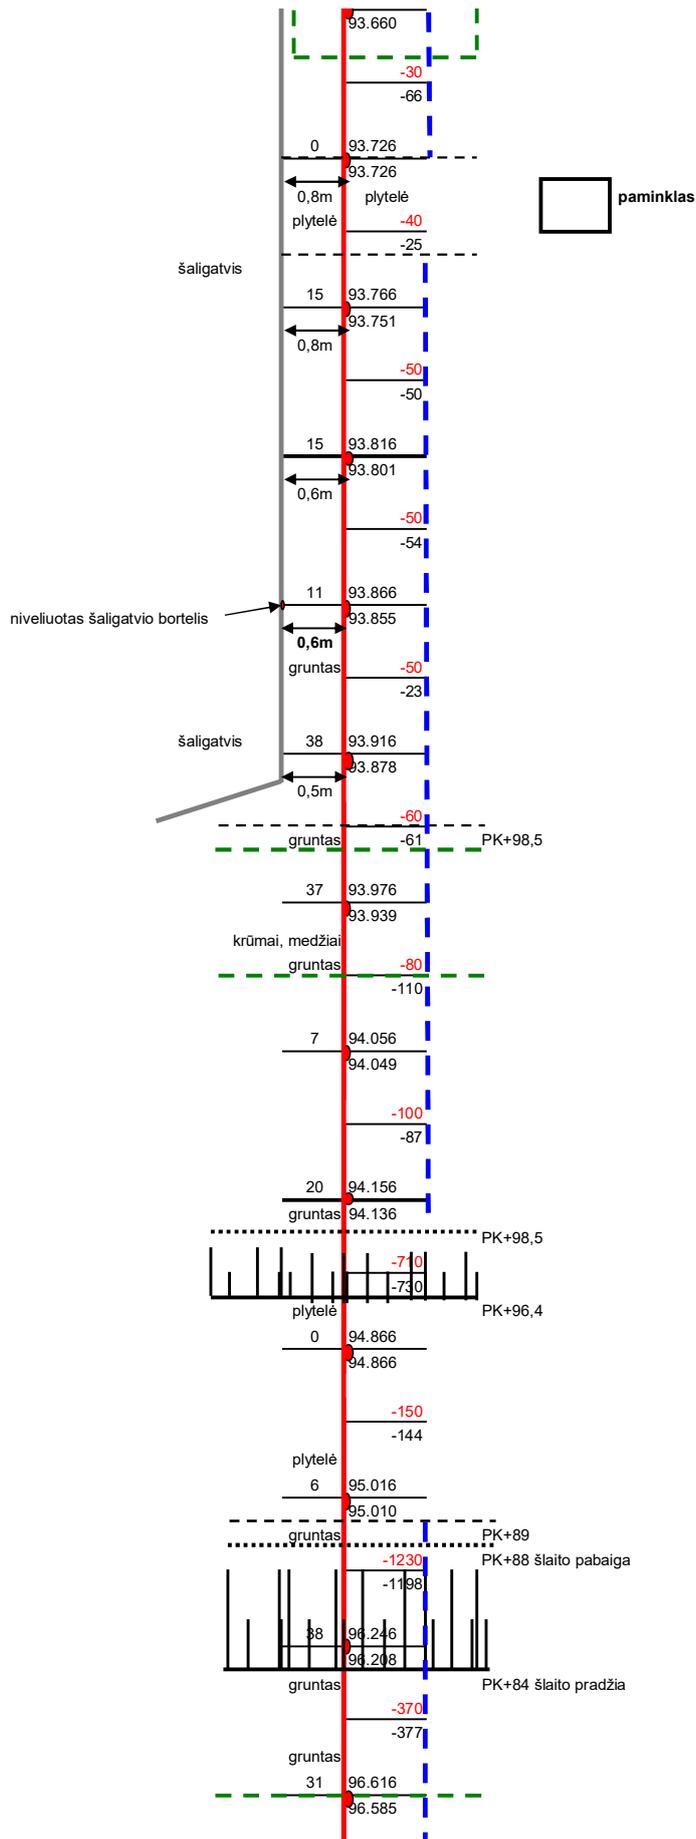

1.35
1.30
1.25
1.20
1.15
1.10
1.05
1.00
PK+98,5
PK+96,4
0.95
0.90
PK+89
PK+88 šlaito pabaiga
0.85
PK+84 šlaito pradžia
0.80

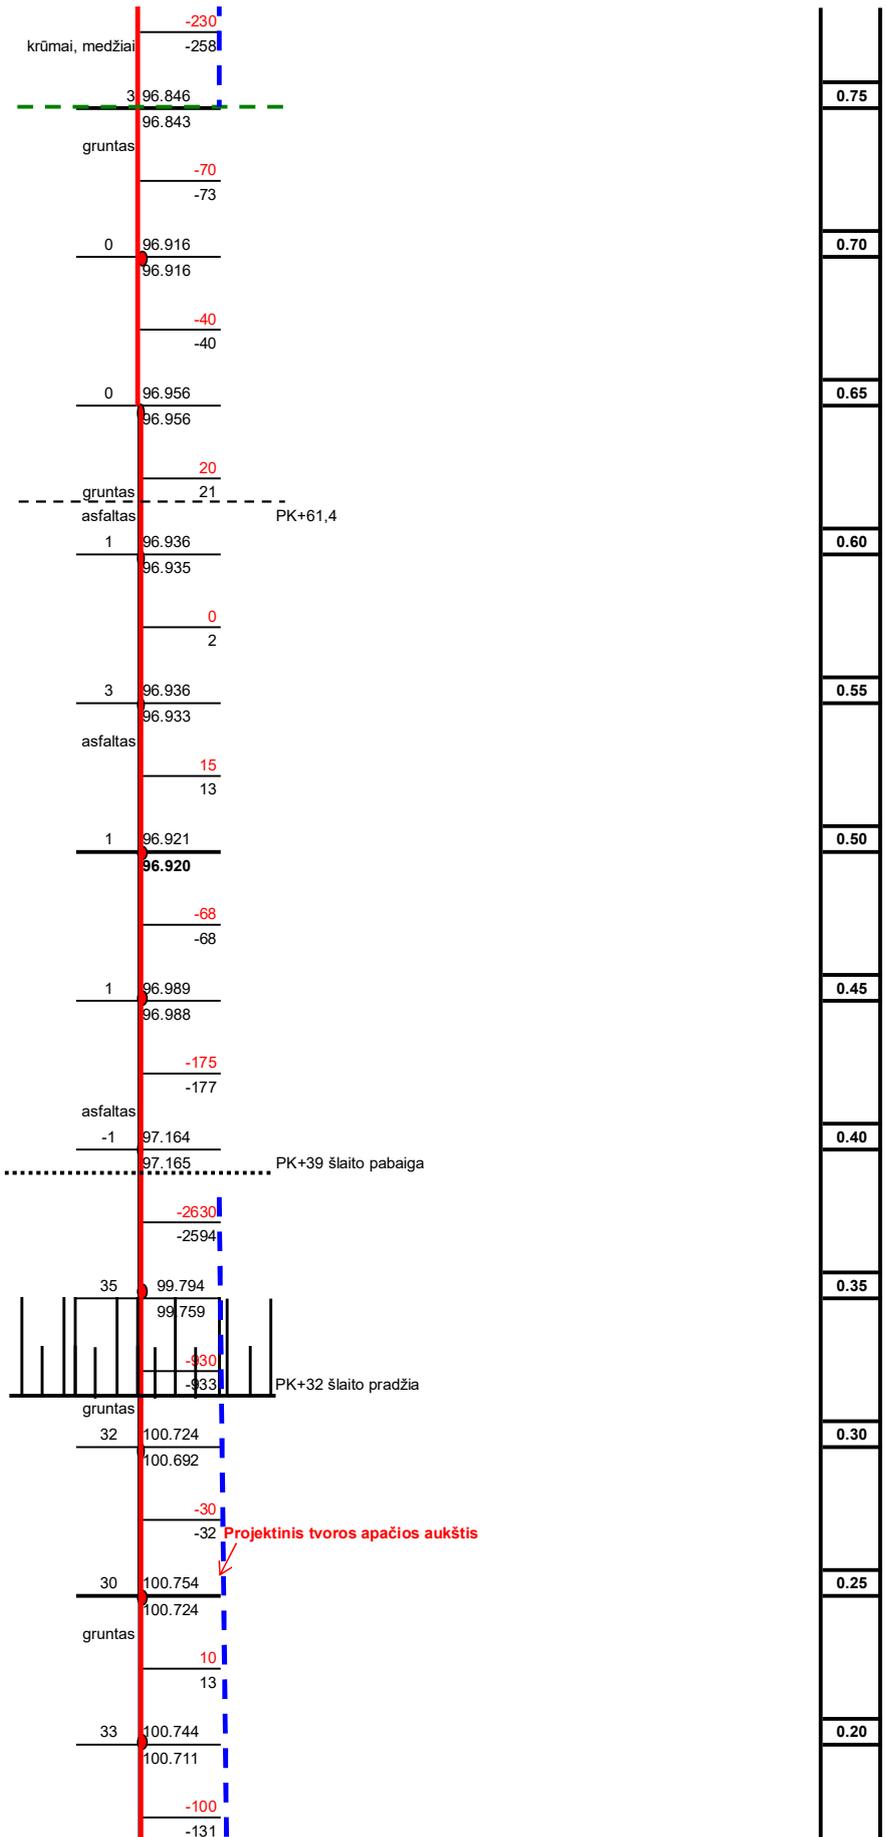

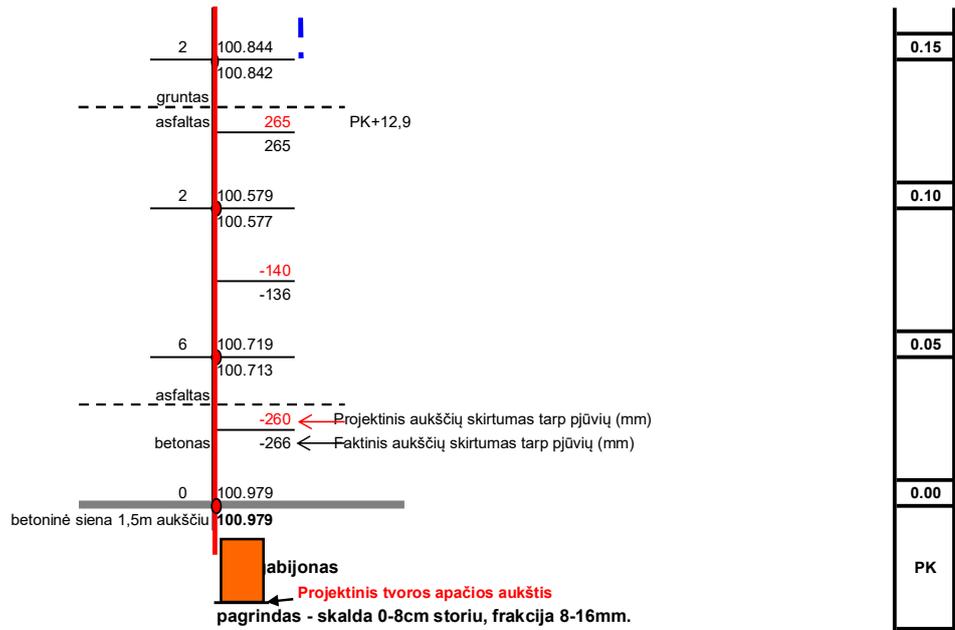


DANGOS SKERSPROFILIS
LAS 07 AUKŠČIŲ SISTEMA


- projektinė ašis
- ašies žymėjimas kas 5m.
- pagrindo rengimo atkarpos ant grunto

Niveliavimas išilgine kryptimi atliktas kas 5 m

VILNIAUS žydų Snipiškių senųjų kapinių vietos aptvėrimo GABIJONAIŠ DARBAI					
	24;10	DANGOS SCHEMA PK0+00 PK3+82,1	STADIJA	LAPAS	LAPŲ SK.
				DP	2
			UAB „GRINDA“		

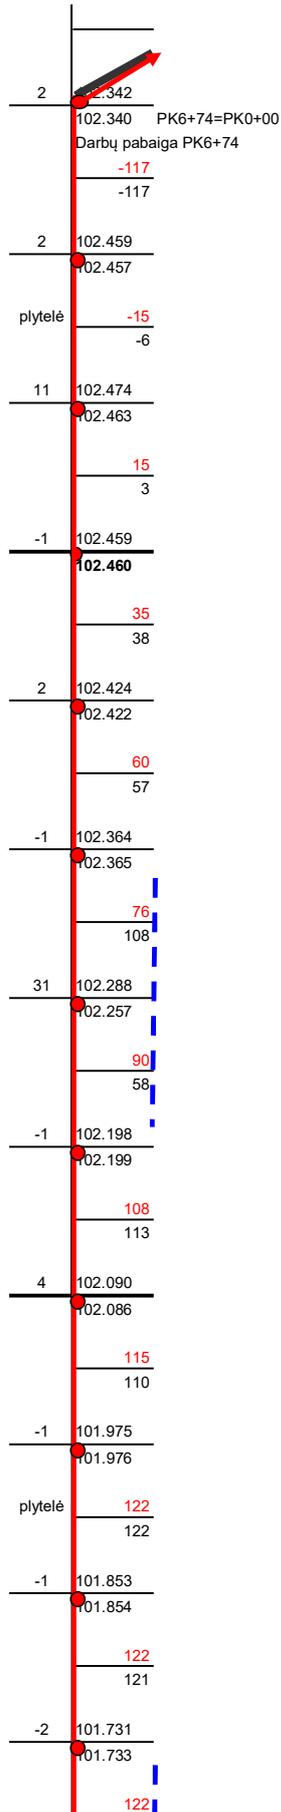



6.74
6.70
6.65
6.60
6.55
6.50
6.45
6.40
6.35
6.30
6.25
6.20

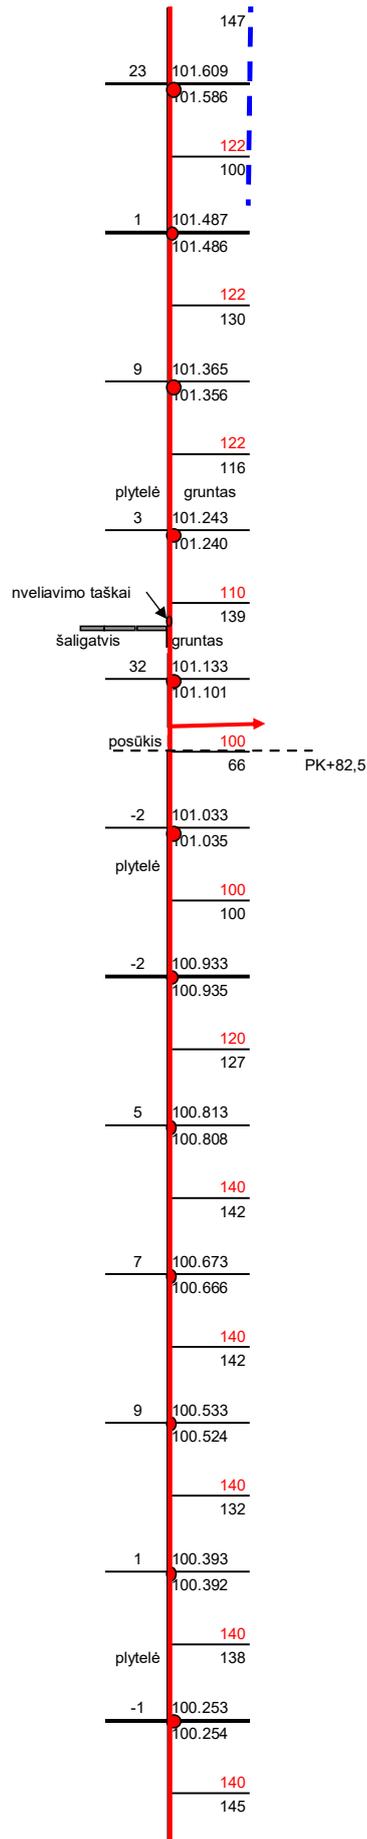

6.15
6.10
6.05
6.00
5.95
5.90
5.85
5.80
5.75
5.70
5.65
5.60

4	100.113		5.55
	100.109		
	145		
	162		
21	99.968		5.50
	99.947		
	165		
	143		
-1	99.803		5.45
	99.804		
	185		
	185		
-1	99.618		5.40
	99.619		
	210		
	212		
1	99.408		5.35
	99.407		
	225		
	244		
20	99.183		5.30
	99.163		
plytelés	225		
	213		
8	98.958		5.25
	98.950		
	215		
	212		
5	98.743		5.20
	98.738		
	215		
	221		
11	98.528		5.15
	98.517		
	215		
	203		
-1	98.313		5.10
	98.314		
	260		
	263		
2	98.053		5.05
	98.051		
	290		
plytelés	289		
1	97.763	kritimas 0,15m	5.00
	97.762	bortas	
plytelés			
	300		
	300		
1	97.463		4.95
	97.462		

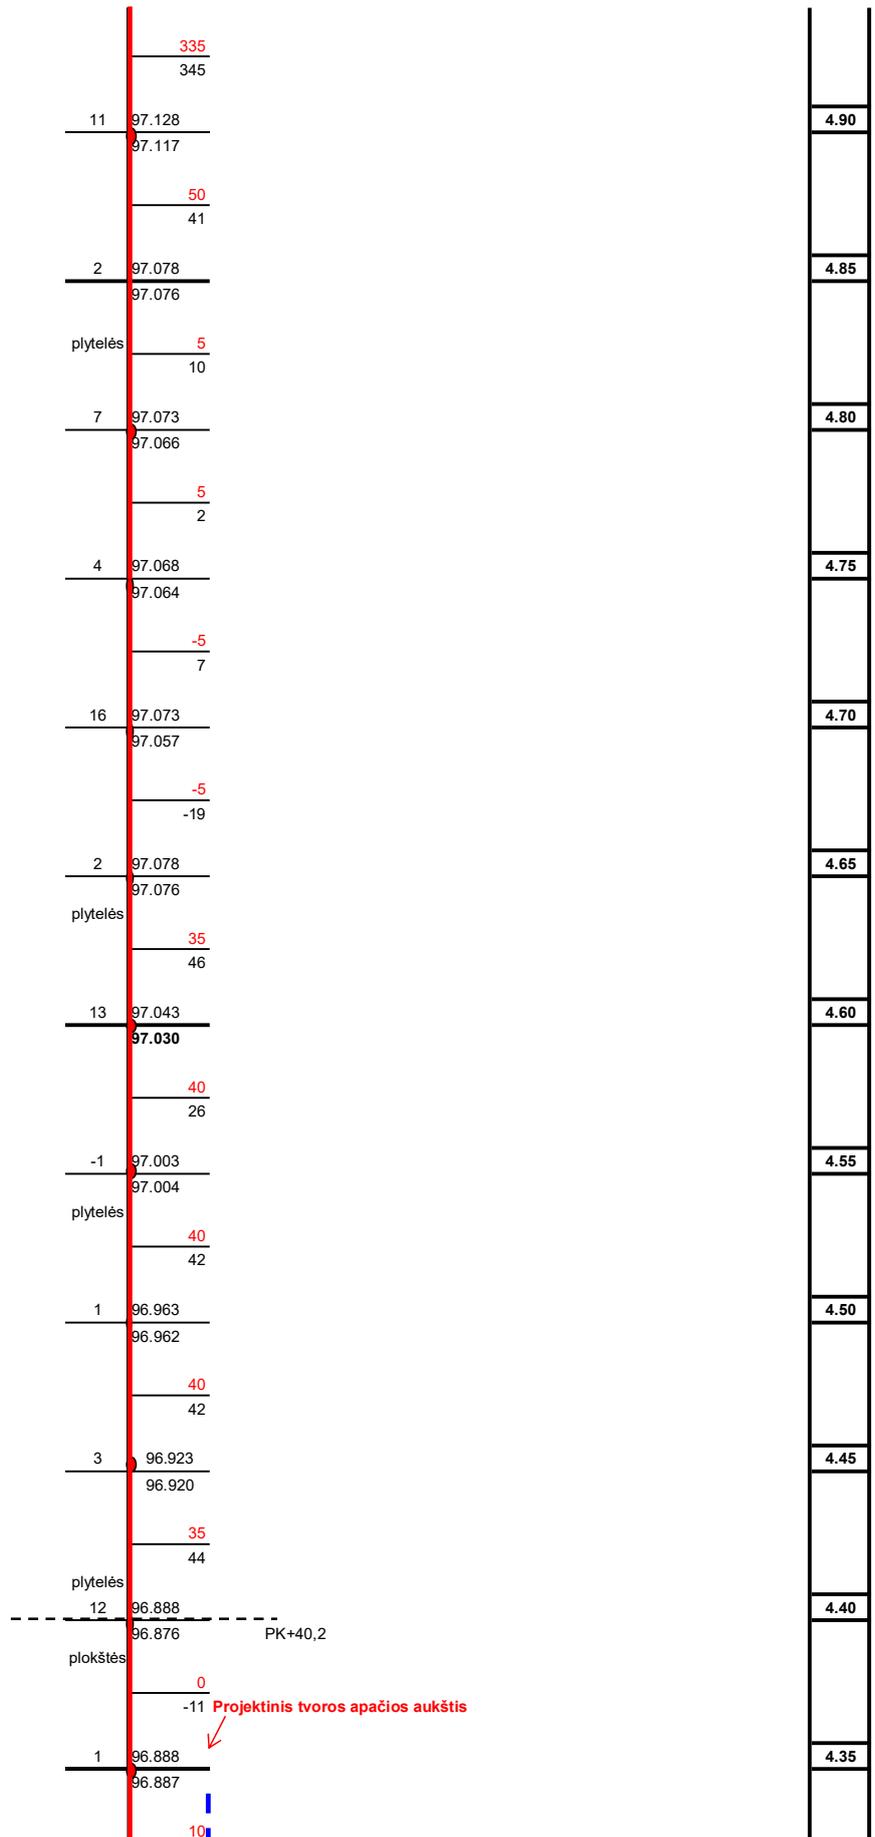

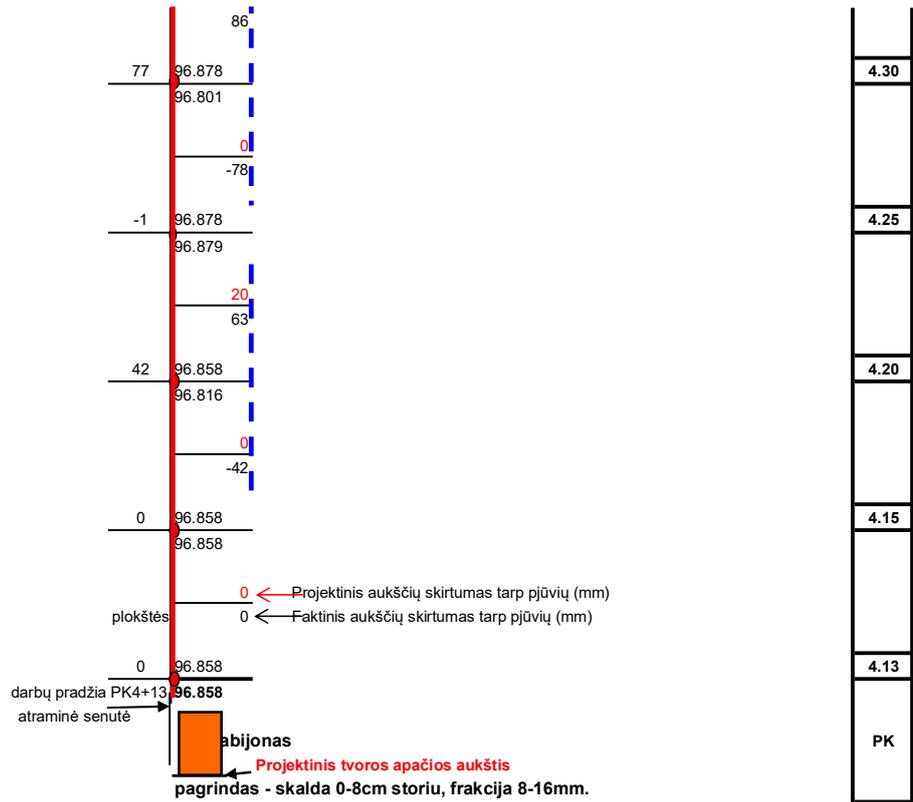

- projektinė ašis
- ašies žymėjimas kas 5m.
- pagrindo rengimo atkarpos ant grunto

Niveliavimas išilgine kryptimi atliktas kas 5 m

VILNIAUS žydų Snipiškių senųjų kapinių vietos aptvėrimo GABIJONAIŠ DARBAI					
	24;10	DANGOS SCHEMA PK4+13 PK6+74	STADIJA	LAPAS	LAPŲ SK.
				DP	3
			UAB „GRINDA“		