



TOPOGRAFINIO PLANO ARCHYVAS M 1:500

80/50 - 0175

80/50 - 0176

80/50 - 0195

80/50 - 0196

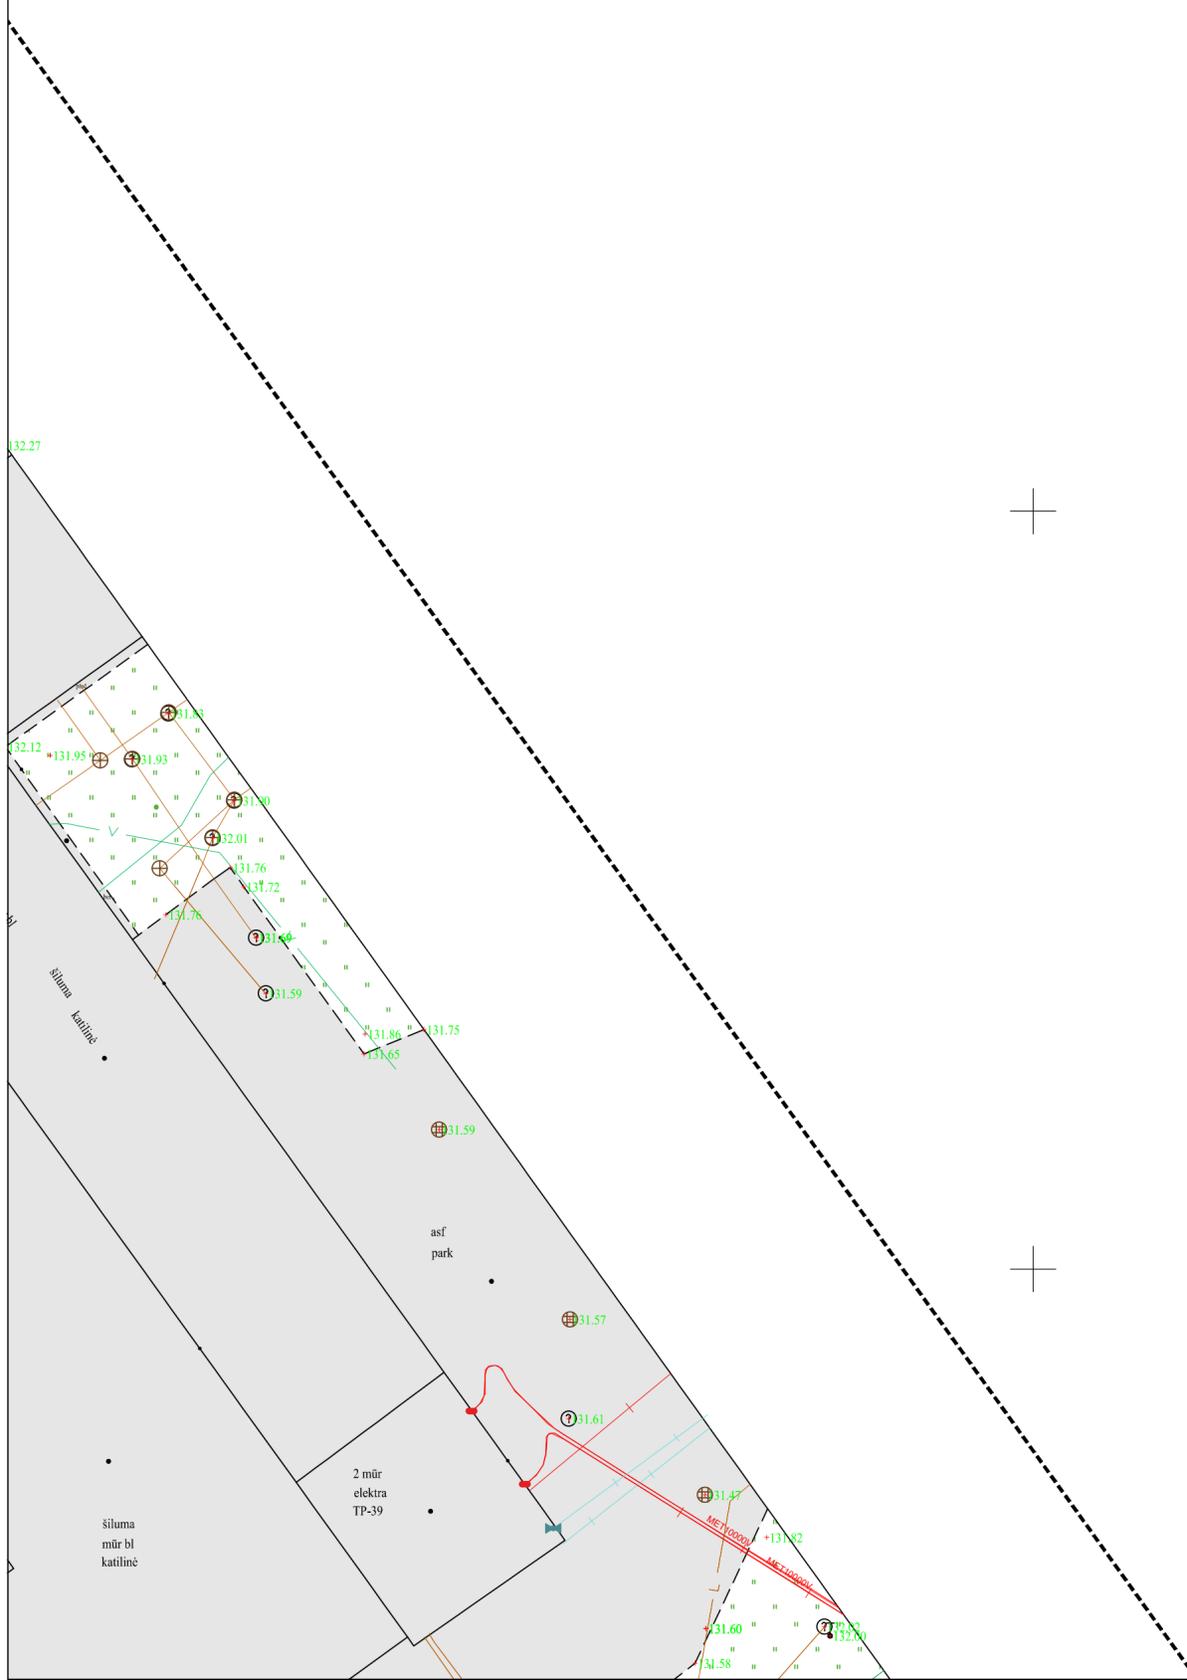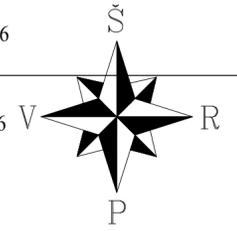

Lapų išdėstymo schema:

