


15 PRIEDAS

T2, T3 IR T4 FASADAI (DWG)

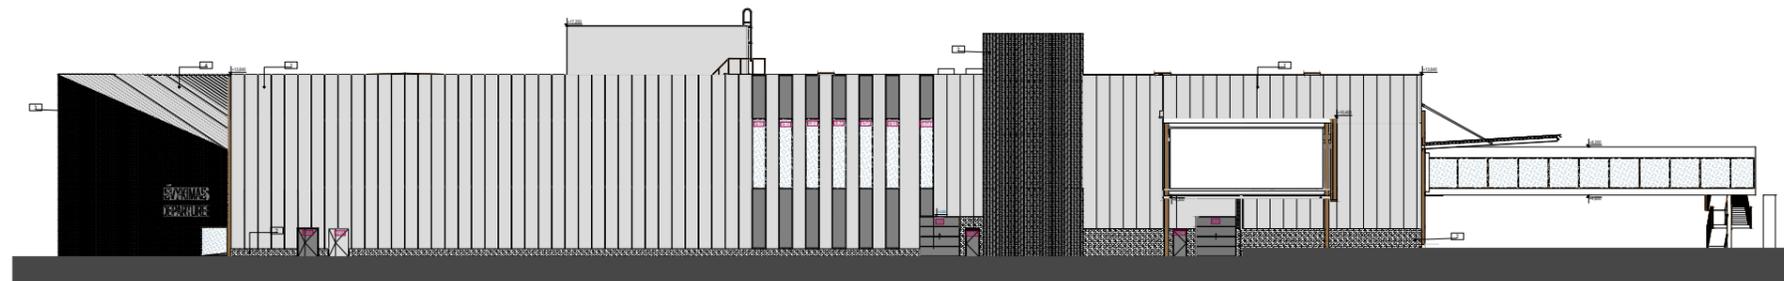

T4 PIETINIS FASADAS
T4 SOUTHERN FACADE



T2 / T3 ŠIAURINIS FASADAS
T2 / T3 NORTHERN FACADE



T2 / T3 PIETINIS FASADAS
T2 / T3 SOUTHERN FACADE