




1-1 Section

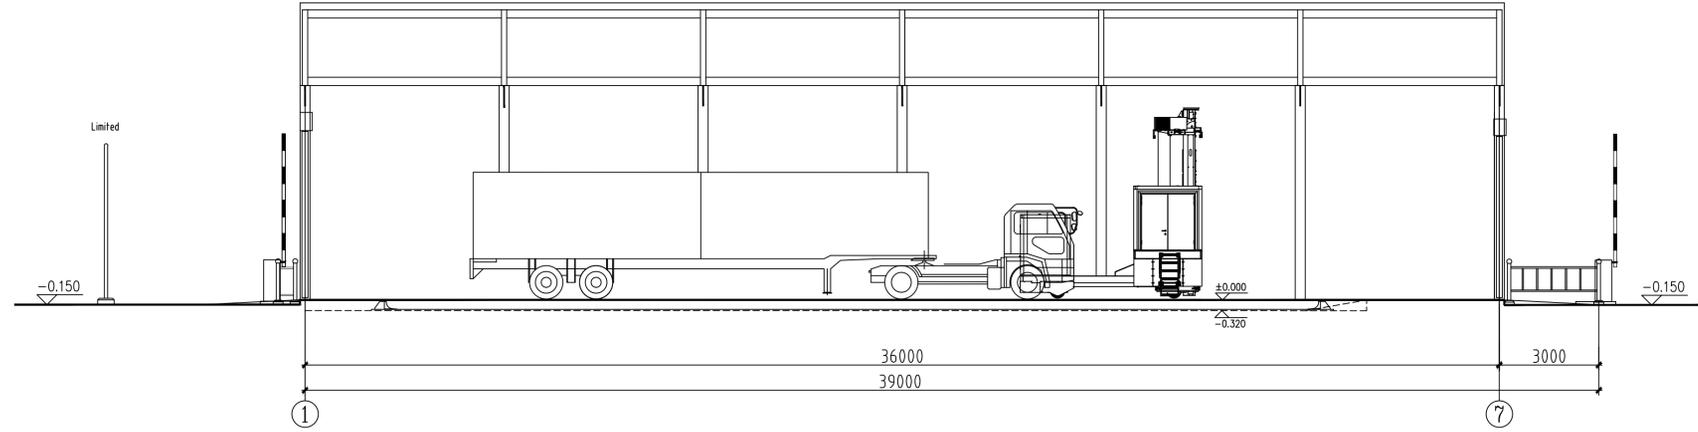

2-2 Section

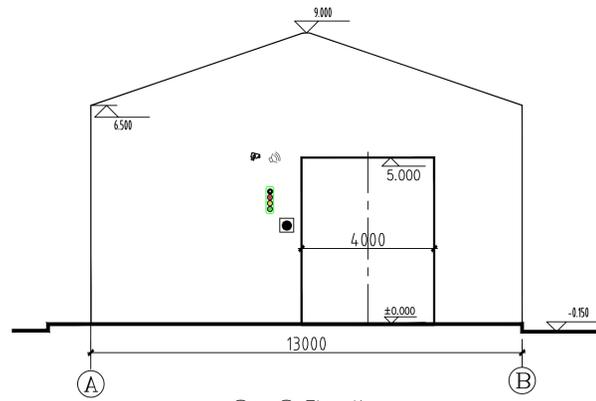

A-B Elevation

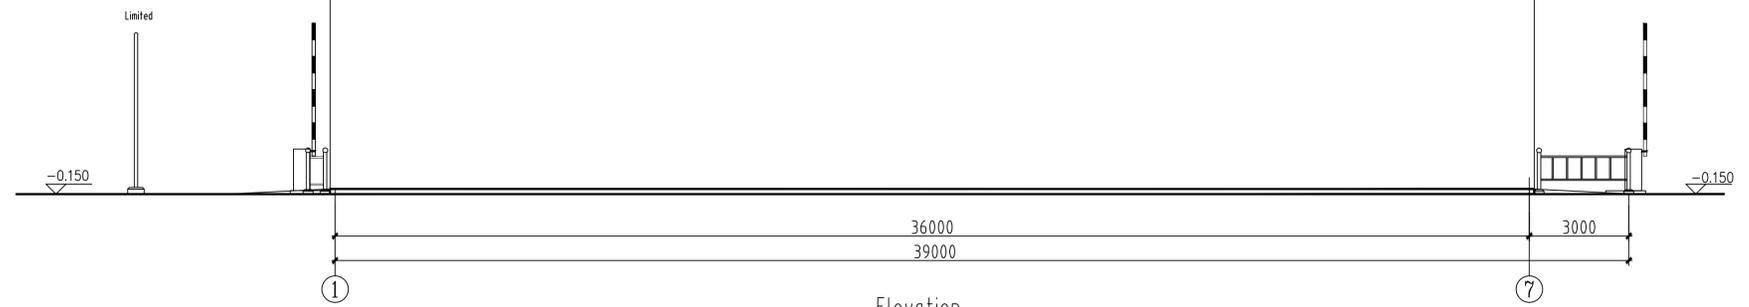

Elevation

项目名称/PROJECT NAME		文件编号/FILE No.		土建方案	
Lithuania WB1215/C				Civil construction plan	
设计/DESIGNED	审核/CHECKED	标准化/STANDARD	批准/APPROVED	日期/DATE	比例/SCALE
				2018-8-1	1:100
威视 NUCTECH				Site Drawing-Layout	
				Lithuania	
				SHEET 2	总页TOTAL 2