


T-27-2701

HFO talpykla
 Talpa : 5000m³;
 Skersmuo : 22.8m;
 Aukstis : 11.7m;

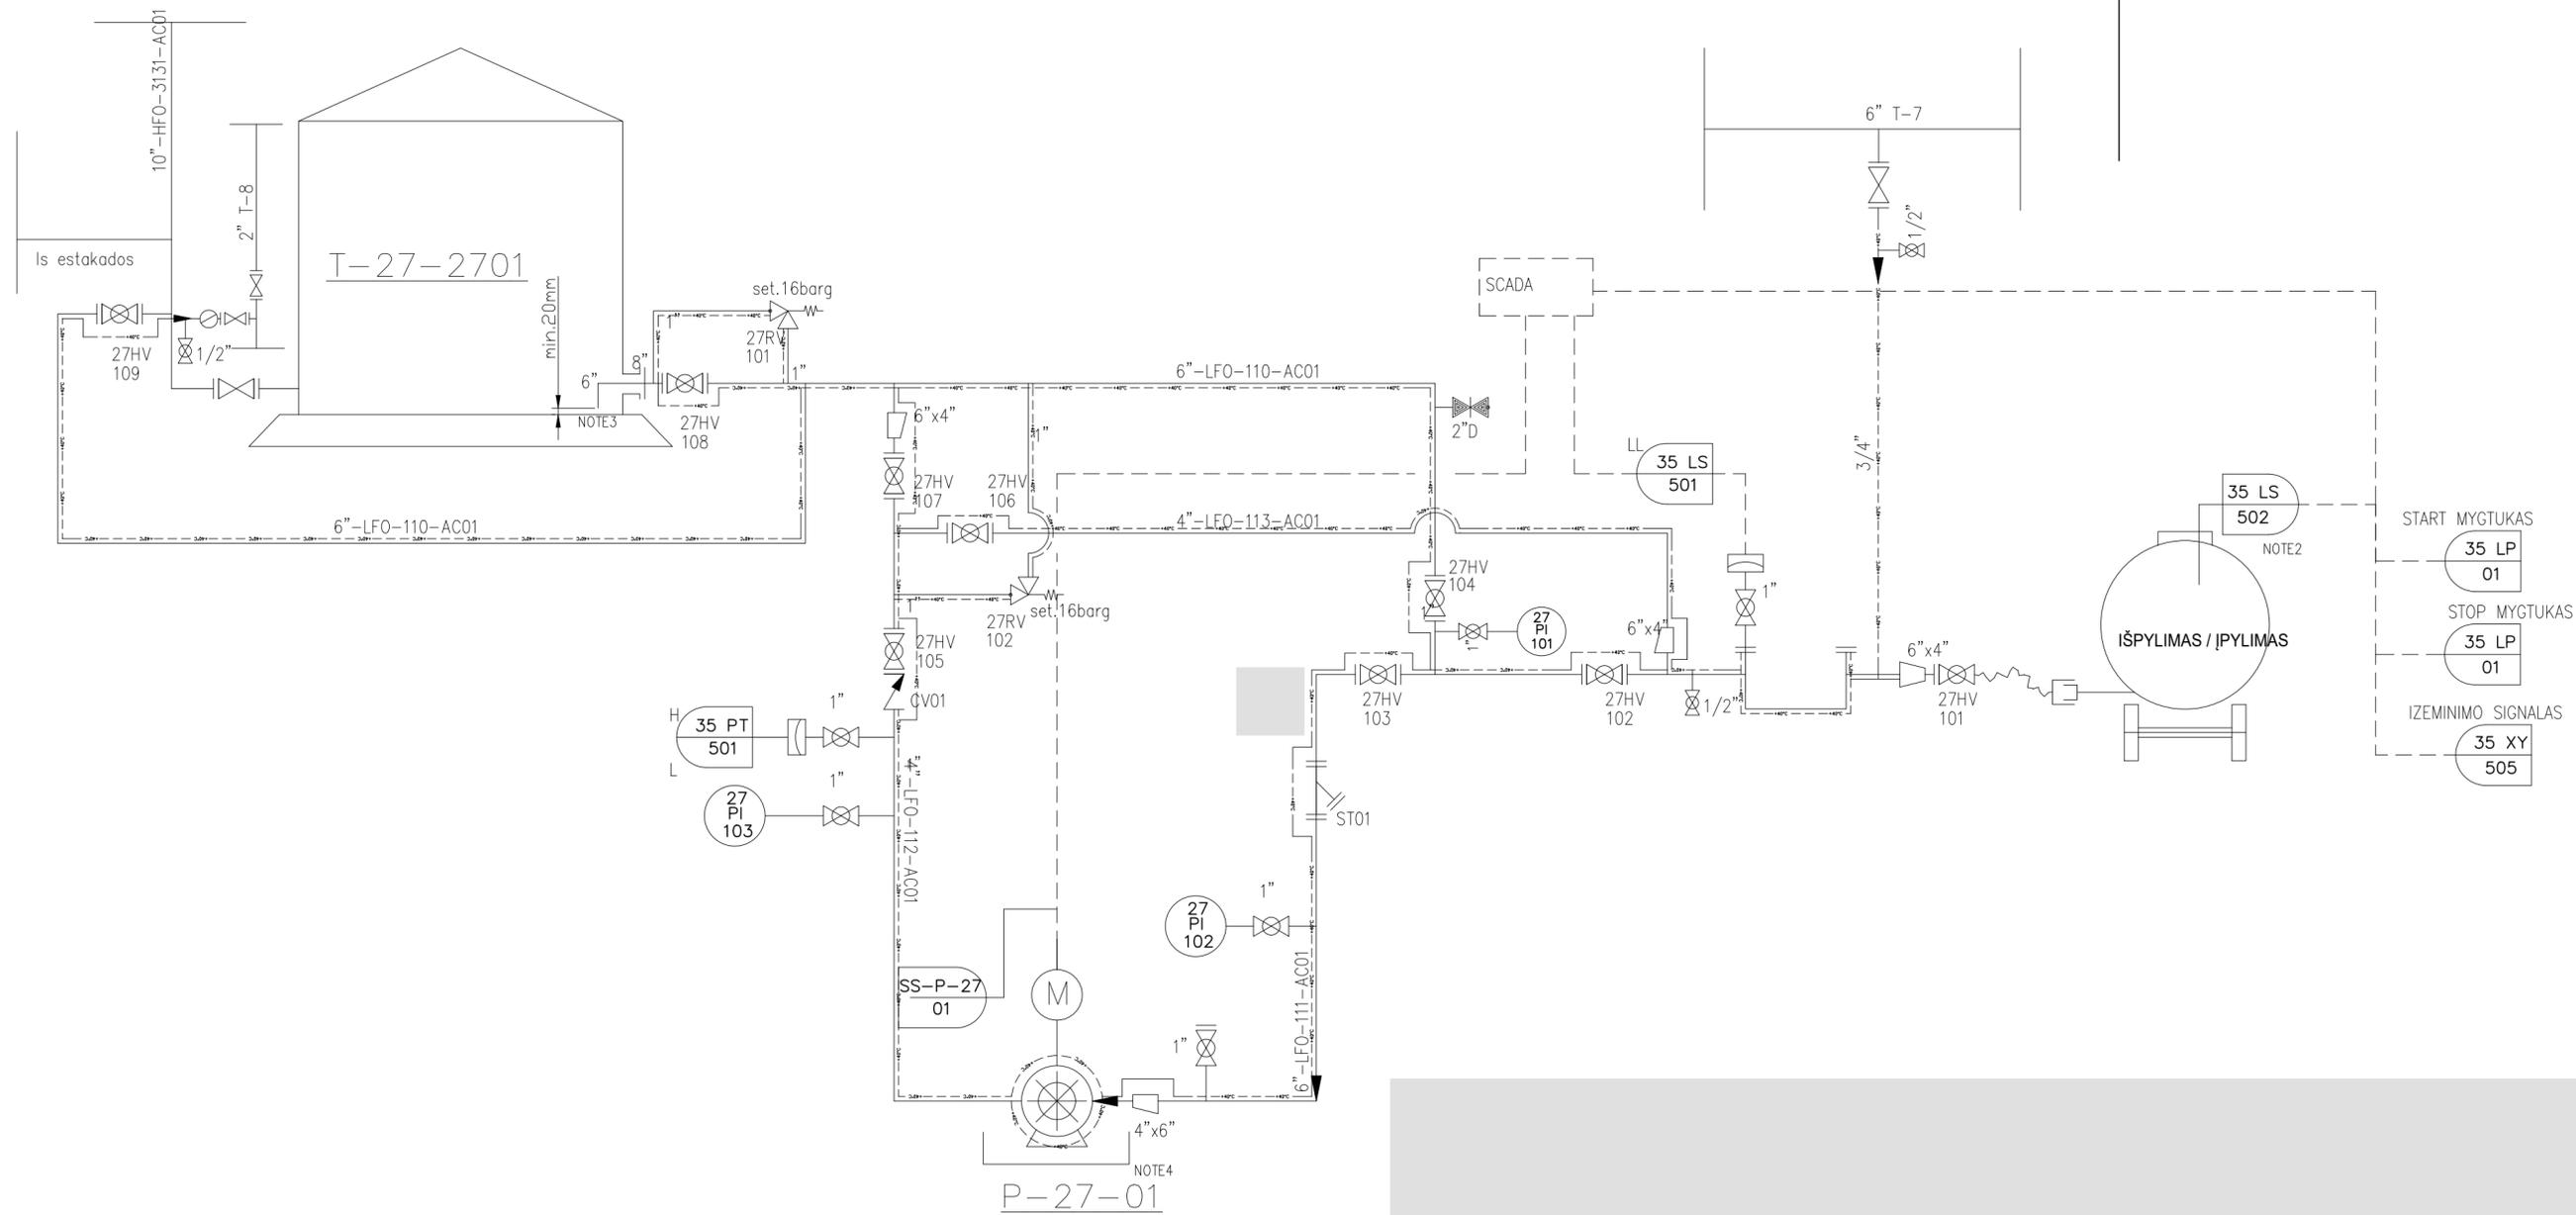

- START MYGTUKAS (35 LP 01)
- STOP MYGTUKAS (35 LP 01)
- IZEMINIMO SIGNALAS (35 XY 505)

P-27-01

LFO PUMP

TYPE : vane
 CAPACITY : 100 m³/h
 DIFFERENTIAL HEAD : 60 m LC
 INST. POWER : 30 kW
 MATERIAL : CS