

[illegible]

PAT.NR.	PATALPOS PASKIRTIS	PLOTAS
1-001	SILUMINIS MAŽGAS	
1-002	VENTKAMERA	

RUSYS : BENDRASIS PLOTAS : 78.00 m2
TURIS : 409.0 m3

SUTARTINIAI ZENKLAI:


- | SAIGOTIN ELEMENTAI | SAIGOTIN ELEMENTAI |
|--|--|
| ESANSO MURO ATTARVOS | ESANSO MURO ATTARVOS |
| ARDOMOS KONSTRUKCIOS | ARDOMOS KONSTRUKCIOS |
| NAUJOS MURO SIENOS | NAUJOS MURO SIENOS |
| NAUJOS MURO PIRTAVOS
(suorai nudauginti su linijomis) | NAUJOS MURO PIRTAVOS
(suorai nudauginti su linijomis) |
| KERTAMOS ANGOS | KERTAMOS ANGOS |
| UZTARDOMOS ANGOS | UZTARDOMOS ANGOS |
| ANGS NUBRENDAMAS TINKLAMS | ANGS NUBRENDAMAS TINKLAMS |
| ANGS VERTIKALU HIEROZULIAM | ANGS VERTIKALU HIEROZULIAM |

BENDRI MATAVIMĄ NUKROYTI CENTIMETRAIS / ANGOS INČ. TINKLAMS - mm


[illegible]

A1A2, 100cm

[illegible]

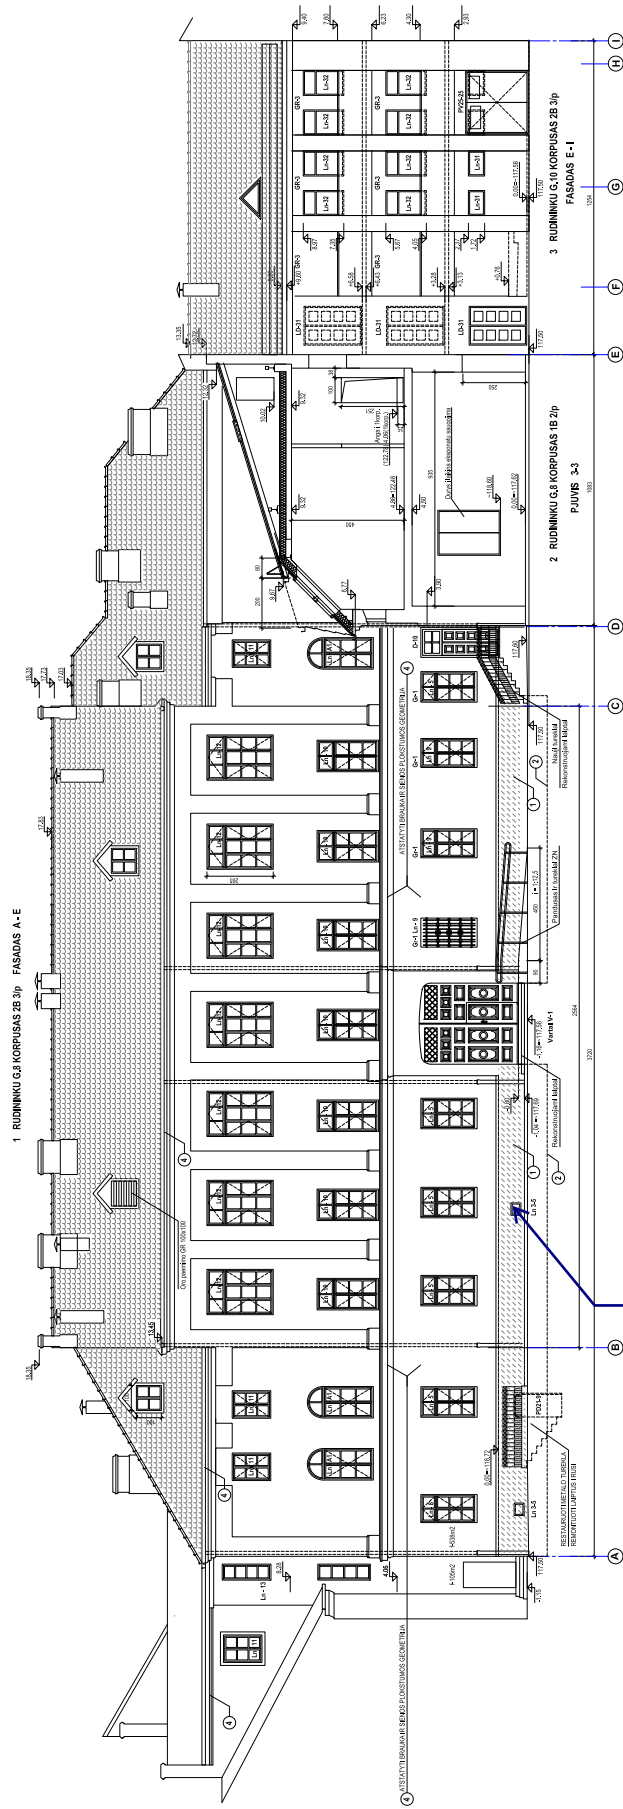

Esama situacija:

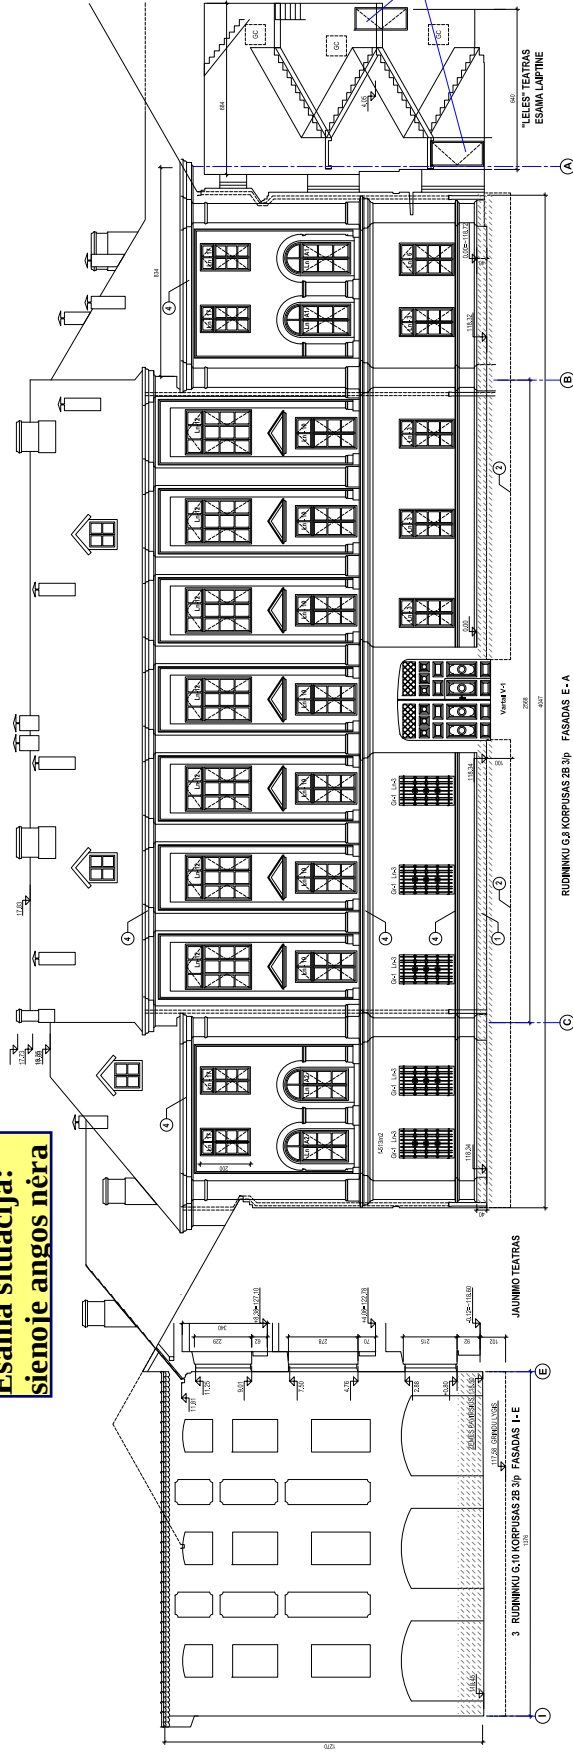[illegible]

ESASO / SDAI OMIS SORDENIRAS DICTAS LABIOSE MOT' AQU	5	4	3	2	1	0
MAXIMUM MUSCOTT CENTIMETRES						
10 (METRI)						



A1-100cm