


DŪMTAKIS. M 1:50

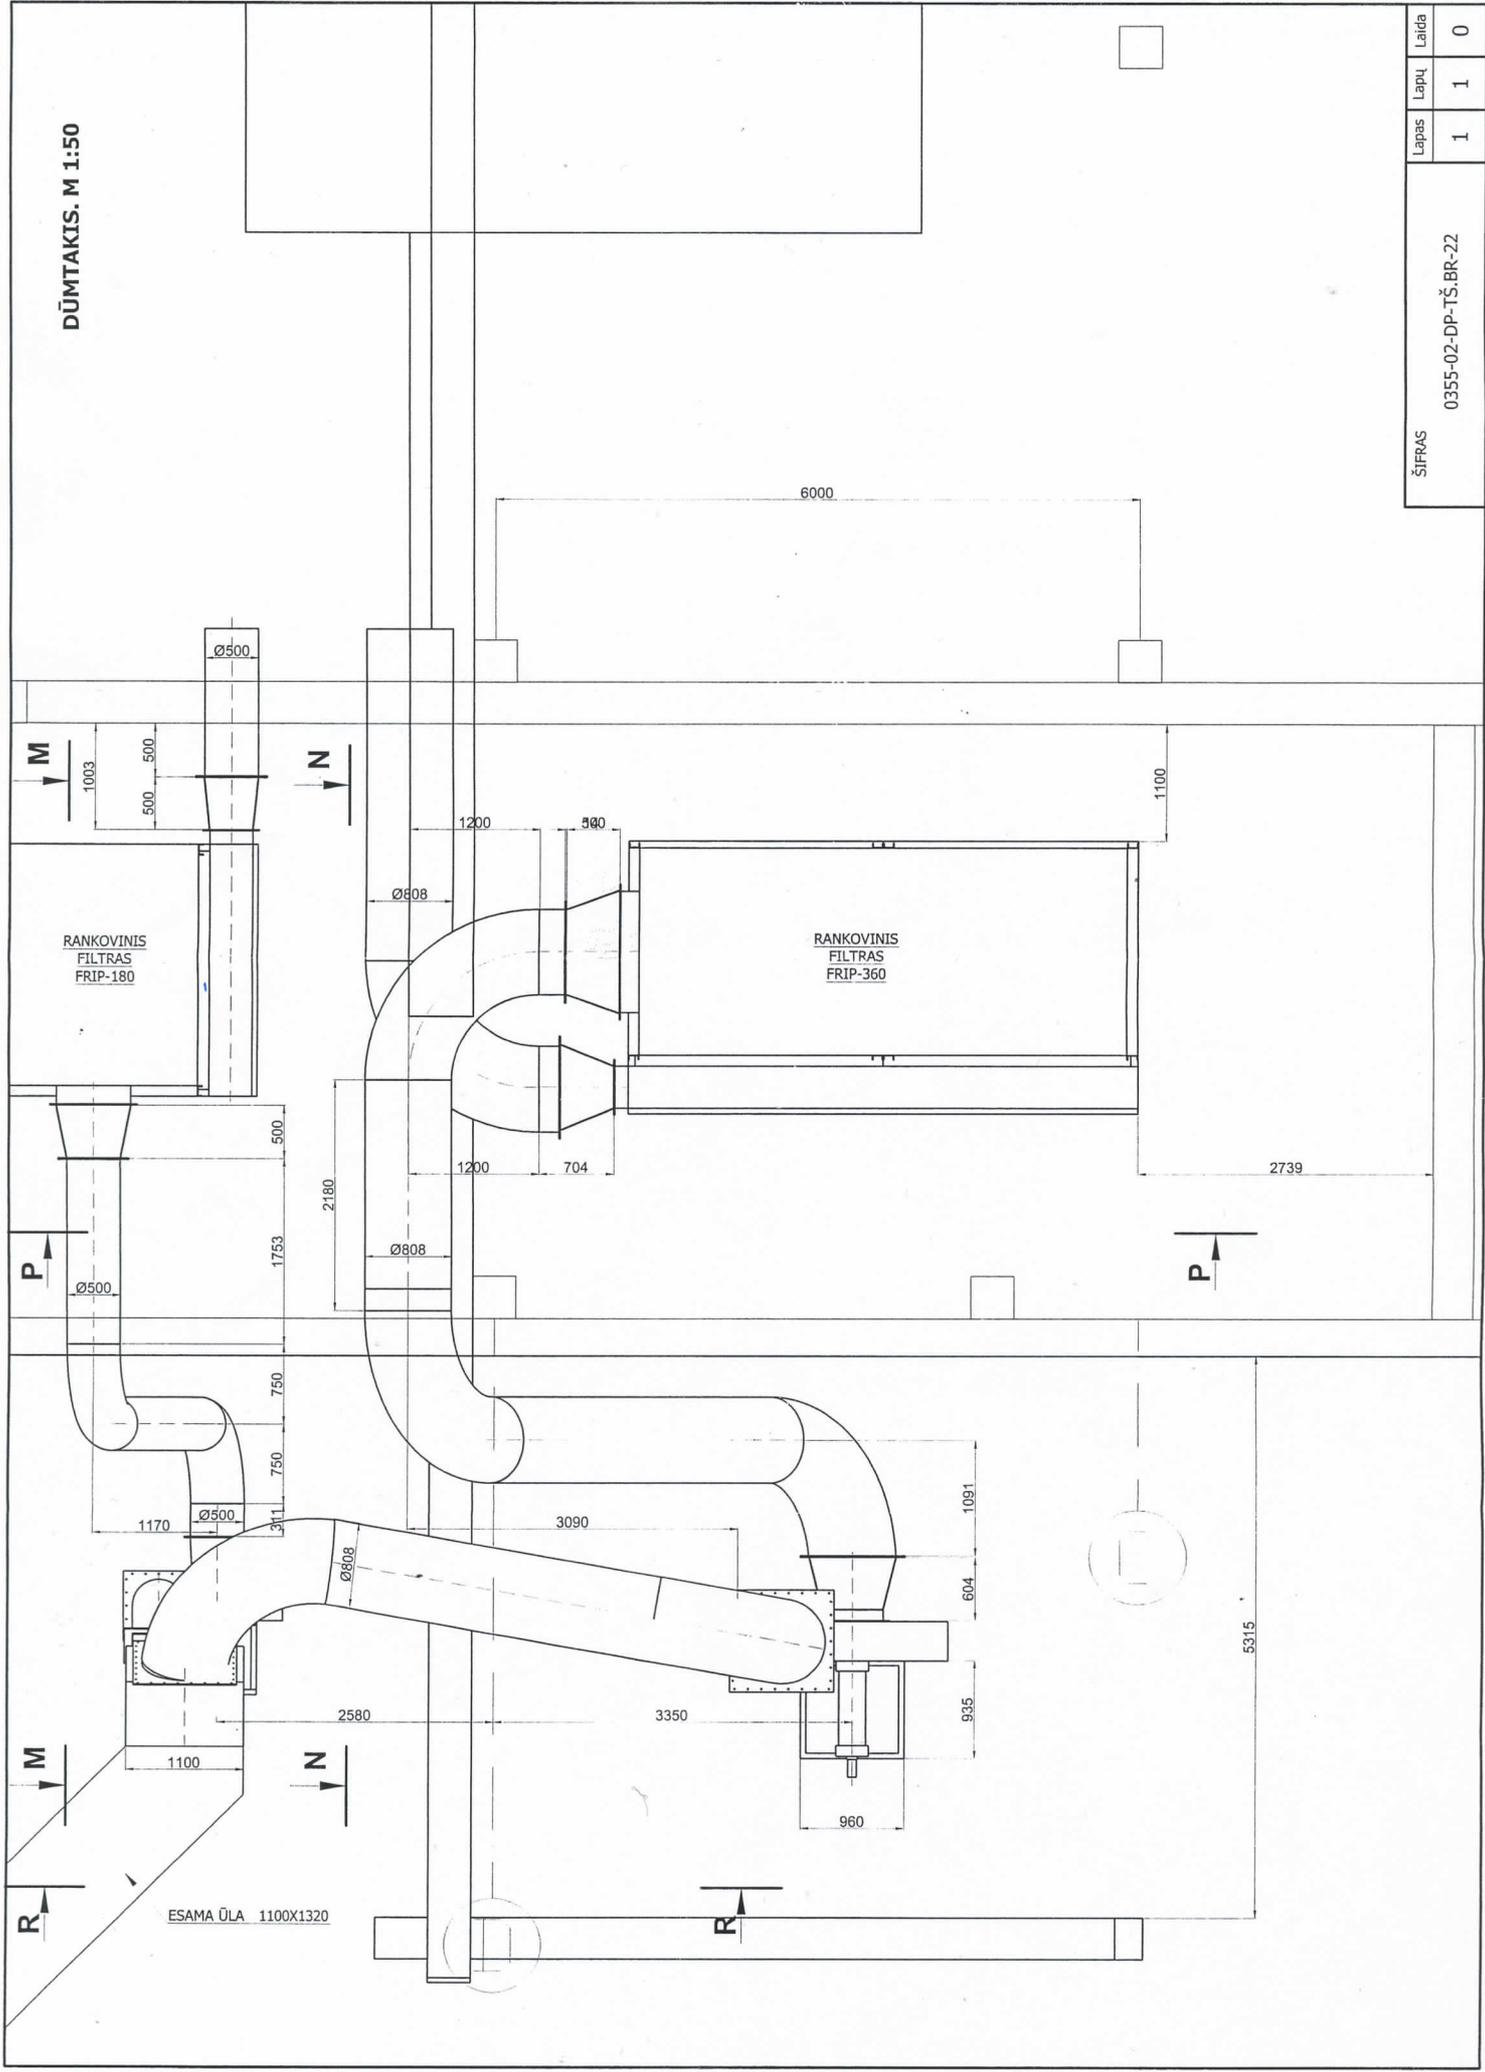

ŠIFRAS	0355-02-DP-TŠ-BR-22
Lapas	1
Lapu	1
Laida	0