


# ANNEX 15

## T2, T3 AND T4 FACADES (DWG)

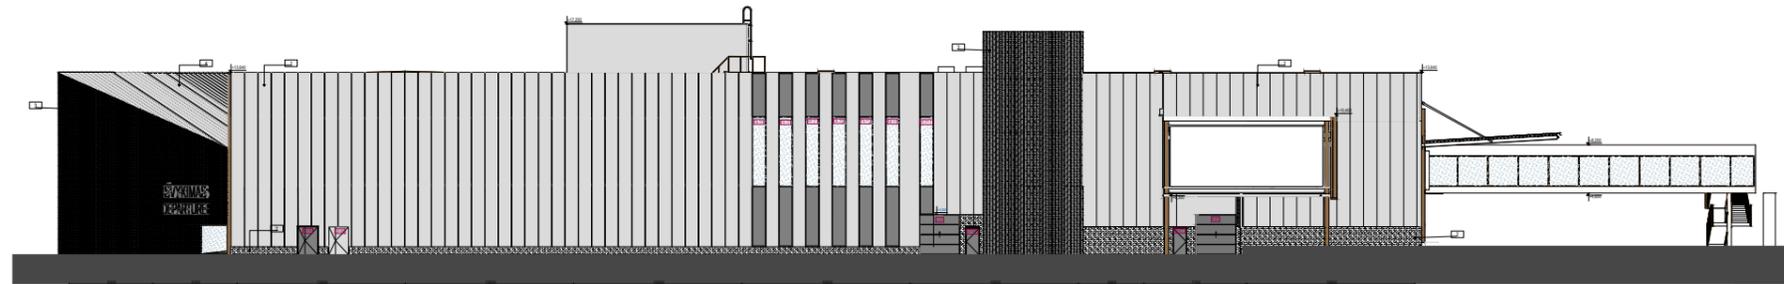

T4 PIETINIS FASADAS  
T4 SOUTHERN FACADE



T2 / T3 ŠIAURINIS FASADAS  
T2 / T3 NORTHERN FACADE



T2 / T3 PIETINIS FASADAS  
T2 / T3 SOUTHERN FACADE